




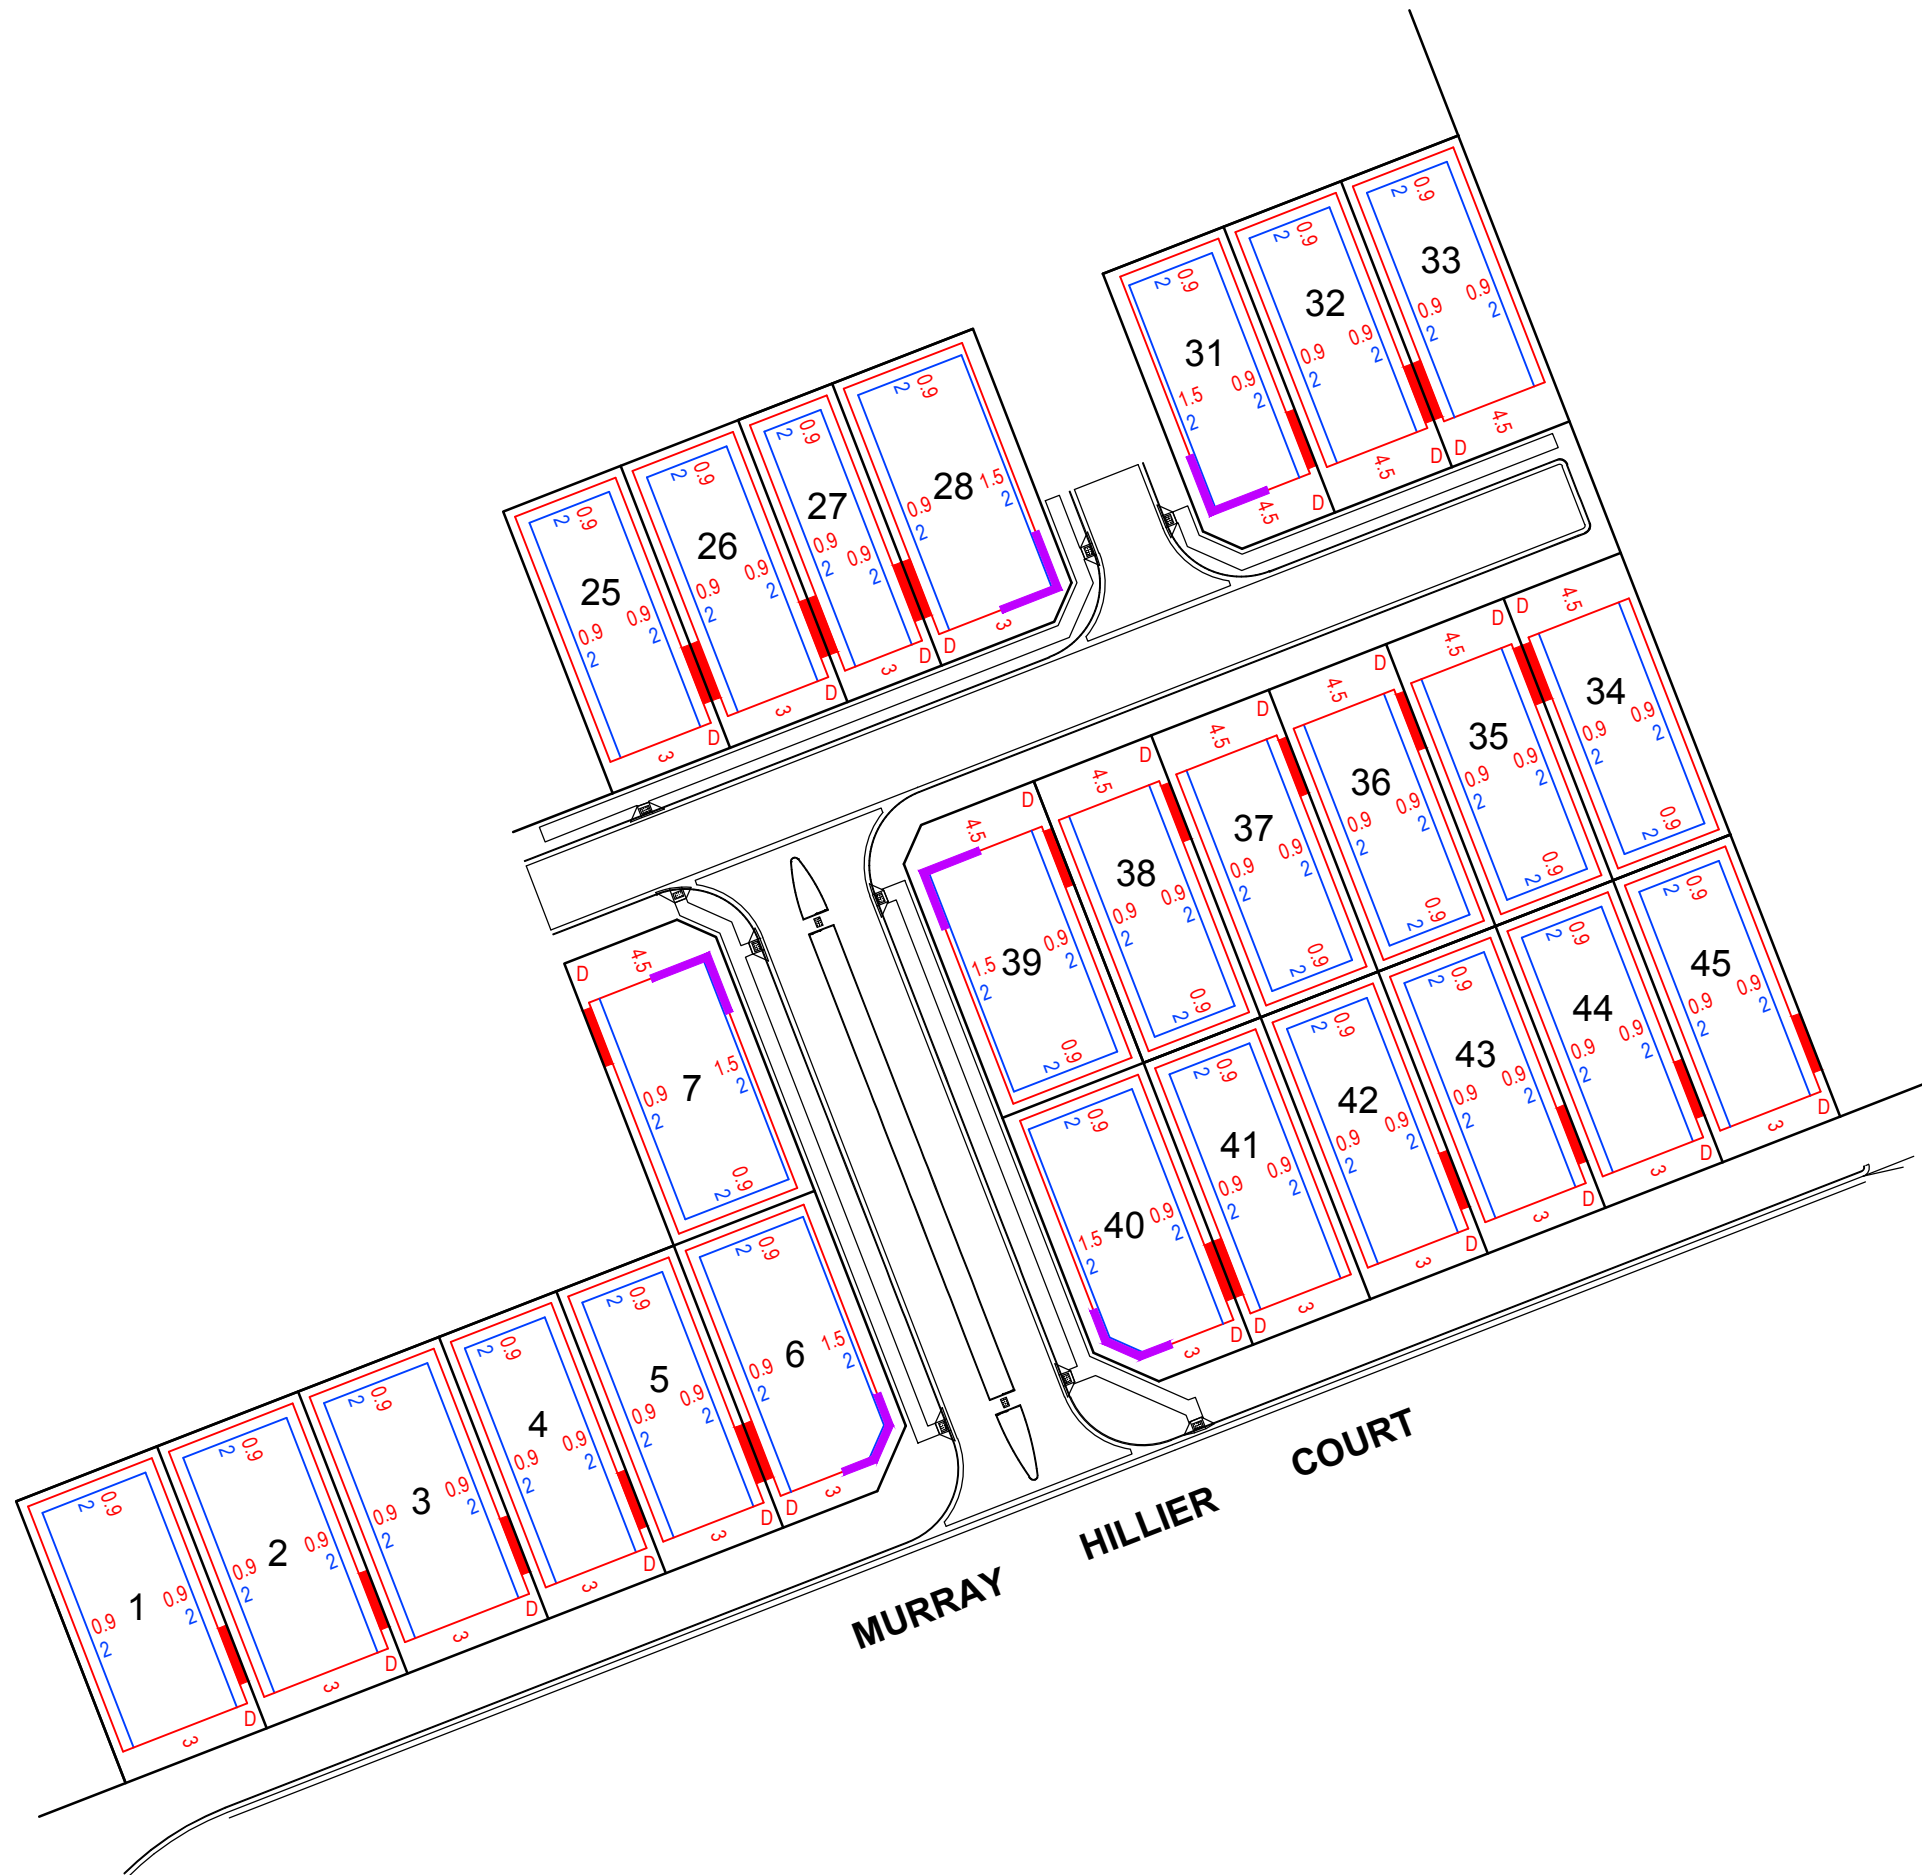


# COOPERS RISE Stage 1 Building Envelope Plan



-  Denotes garage can be built on boundary. If not on boundary 900mm minimum setback applies.
-  Denotes single storey setback. (Note: Front setback measured to front facade - excluding verandah or portico).
-  Denotes second storey setback (or if side wall greater than 3m high).
-  Denotes Corner allotments - facade of secondary corner in accordance with Urban Design Guidelines.
-  Denotes driveway location.

Minimum front setback to garage 5 metres.

Envelopes show the minimum setback requirements and driveway locations only.

Maximum width of garage/carport is to be 6m with no more than 50% of the site frontage.

Ref: A011413.0001  
 Dwg: A011413BEP1(B)  
 Rev: B  
 Date: 08.05.2018

