

MAIN NORTH ROAD


GREENSLADE BLVD

TIVER

PLAN A

ROAD

Key Plan
 Typical

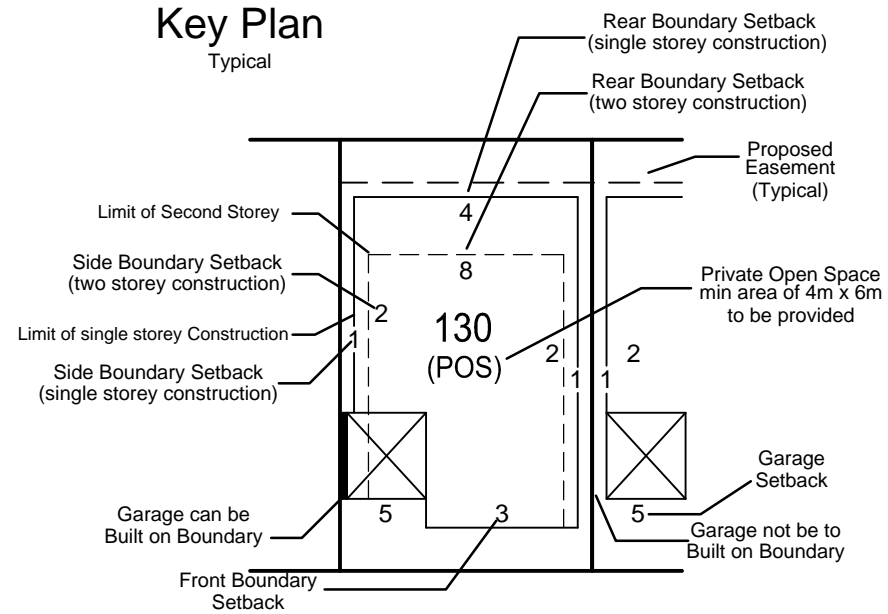

REVISION	DATE
6 ROAD NAMES ADDED	26/06/18
5 10m GARAGES AMENDED	6/06/18
4 UPDATE DWAY & SERVICES ON LOTS 69-70 & 87	5/06/18
3 LOTS 25 AND 26 BDY + REAR SETBACKS FOR LOTS 30-32 UPDATED	24/05/18

REVISION : 6 DRAWING : 17908B20-R6 STAGE 7
 FILE No : 17908-13-2 DATE OF ISSUE : 26/06/2018
 DRAWN : JJB CHECKED : FYF



FYFE Earth Partners
 AQN 008 116 130

LEVEL 3, 80 FLINDERS STREET, ADELAIDE, SA, 5000
 GPO BOX 2450 ADELAIDE SA 5001
 TEL: (08) 5201 9600
 FAX: (08) 5201 9650
 E-mail: info@fyfe.com.au

NOTE:

- The Allotment Development Plan must be read in conjunction with the written guidelines.
- Subject to confirmation of Easements.
- Subject to final road design.
- Building on the boundary subject to council consent.



ASPIRE AT EVANSTON SOUTH

Stage 7 Allotment Development Plan

Scale 1:750

Plan A


NOTE:

- The Allotment Development Plan must be read in conjunction with the written guidelines.
- Subject to confirmation of Easements.
- Subject to final road design.
- Building on the boundary subject to council consent.

LEGEND:

- LIGHT POLES
- WATER METER
- SIDE ENTRY PIT
- SEWER MANHOLE POSITION
- STORM-WATER SERVICE PIT
- SEWER INSPECTION POINTS
- DWELLING FACADE AND FENCING CONSTRAINTS APPLY
- EXISTING FENCING

Standard Fencing by Developer
(Gates / Retaining or other by Purchaser)

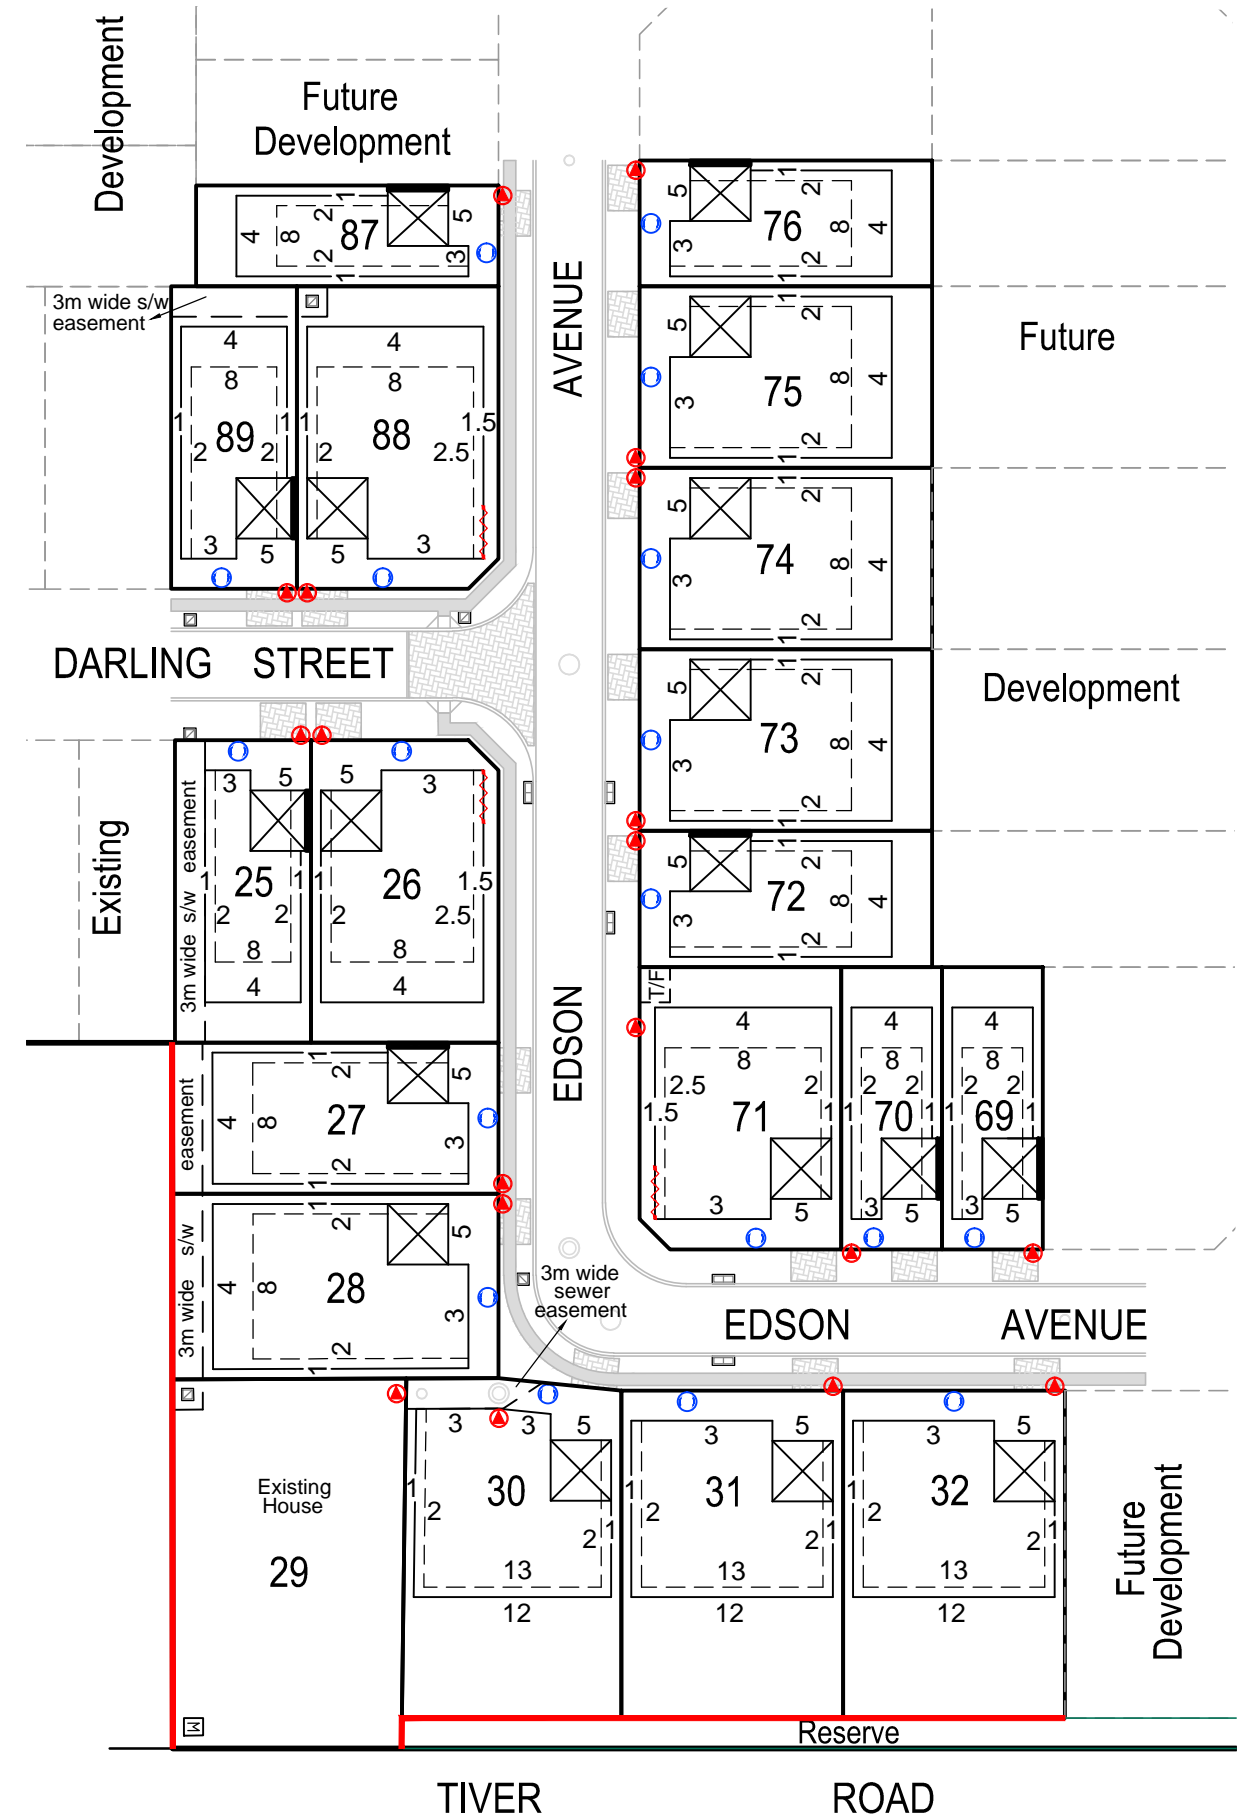

REVISION	DATE
6	26/06/18
5	6/06/18
4	5/06/18
3	24/05/18

REVISION : 6 DRAWING : 17908B20-R6 STAGE 7
 FILE No : 17908-13-2 DATE OF ISSUE : 26/06/2018
 DRAWN : JJB CHECKED : FYF

FYFE Earth Partners
 ACN 008 116 130

Original Sheet Size A3

LEVEL 3, 80 FUNDERS STREET, ADELAIDE, SA, 5000
 GPO BOX 2450 ADELAIDE SA 5001
 TEL (08) 8201 9600
 FAX (08) 8201 9650
 E-mail info@fyfe.com.au