

PURPOSE:	DIVISION	AREA NAME:	NURIOOTPA	APPROVED:	
MAP REF:	6629/46/D	COUNCIL:	THE BAROSSA COUNCIL	DEPOSITED/FILED:	
LAST PLAN:	D112670	DEVELOPMENT NO:	960/D050/07/003/44870		SHEET 1 OF 3
					53748_text_01_v01

AGENT DETAILS:	ALEXANDER & SYMONDS PTY LTD 1ST FLOOR 11 KING WILLIAM ST KENT TOWN SA 5067 PH: 81301666 FAX: 83620099	SURVEYORS CERTIFICATION:
AGENT CODE:	ALSY	
REFERENCE:	A043111LTO3(A)	

SUBJECT TITLE DETAILS:

PREFIX	VOLUME	FOLIO	OTHER	PARCEL	NUMBER	PLAN	NUMBER HUNDRED / IA / DIVISION	TOWN	REFERENCE NUMBER
CT	6175	767		ALLOTMENT(S)	801	D	112670 NURIOOTPA		SECTION 212

OTHER TITLES AFFECTED:



EASEMENT DETAILS:

STATUS	LAND BURDENED	FORM	CATEGORY	IDENTIFIER	PURPOSE	IN FAVOUR OF	CREATION
EXISTING	804	LONG	EASEMENT(S)	A			RE 6240794
EXISTING	804	SHORT	FREE AND UNRESTRICTED RIGHT(S) OF WAY	A			RE 6240794
EXISTING	804	SERVICE	EASEMENT(S)	B	FOR DRAINAGE PURPOSES	THE COUNCIL FOR THE AREA	223LG RPA
EXISTING	804	SERVICE	EASEMENT(S)	D	FOR DRAINAGE PURPOSES	THE COUNCIL FOR THE AREA	223LG RPA
NEW	29	SERVICE	EASEMENT(S)	E(T/F)	FOR ELECTRICITY SUPPLY PURPOSES	DISTRIBUTION LESSOR CORPORATION (SUBJECT TO LEASE 8890000)	223LG RPA


ANNOTATIONS:

REFERENCE MARKS

CNR	BEARING	FROM	DIST	PM NO
1	163°42'	PM FD	0.25	6629/2246
2	302°53'	PM FD	1.72	6629/3607
3	300°01'	PM FD	17.11	6629/8028
4	31°35'	PM FD	3.00	6629/2001

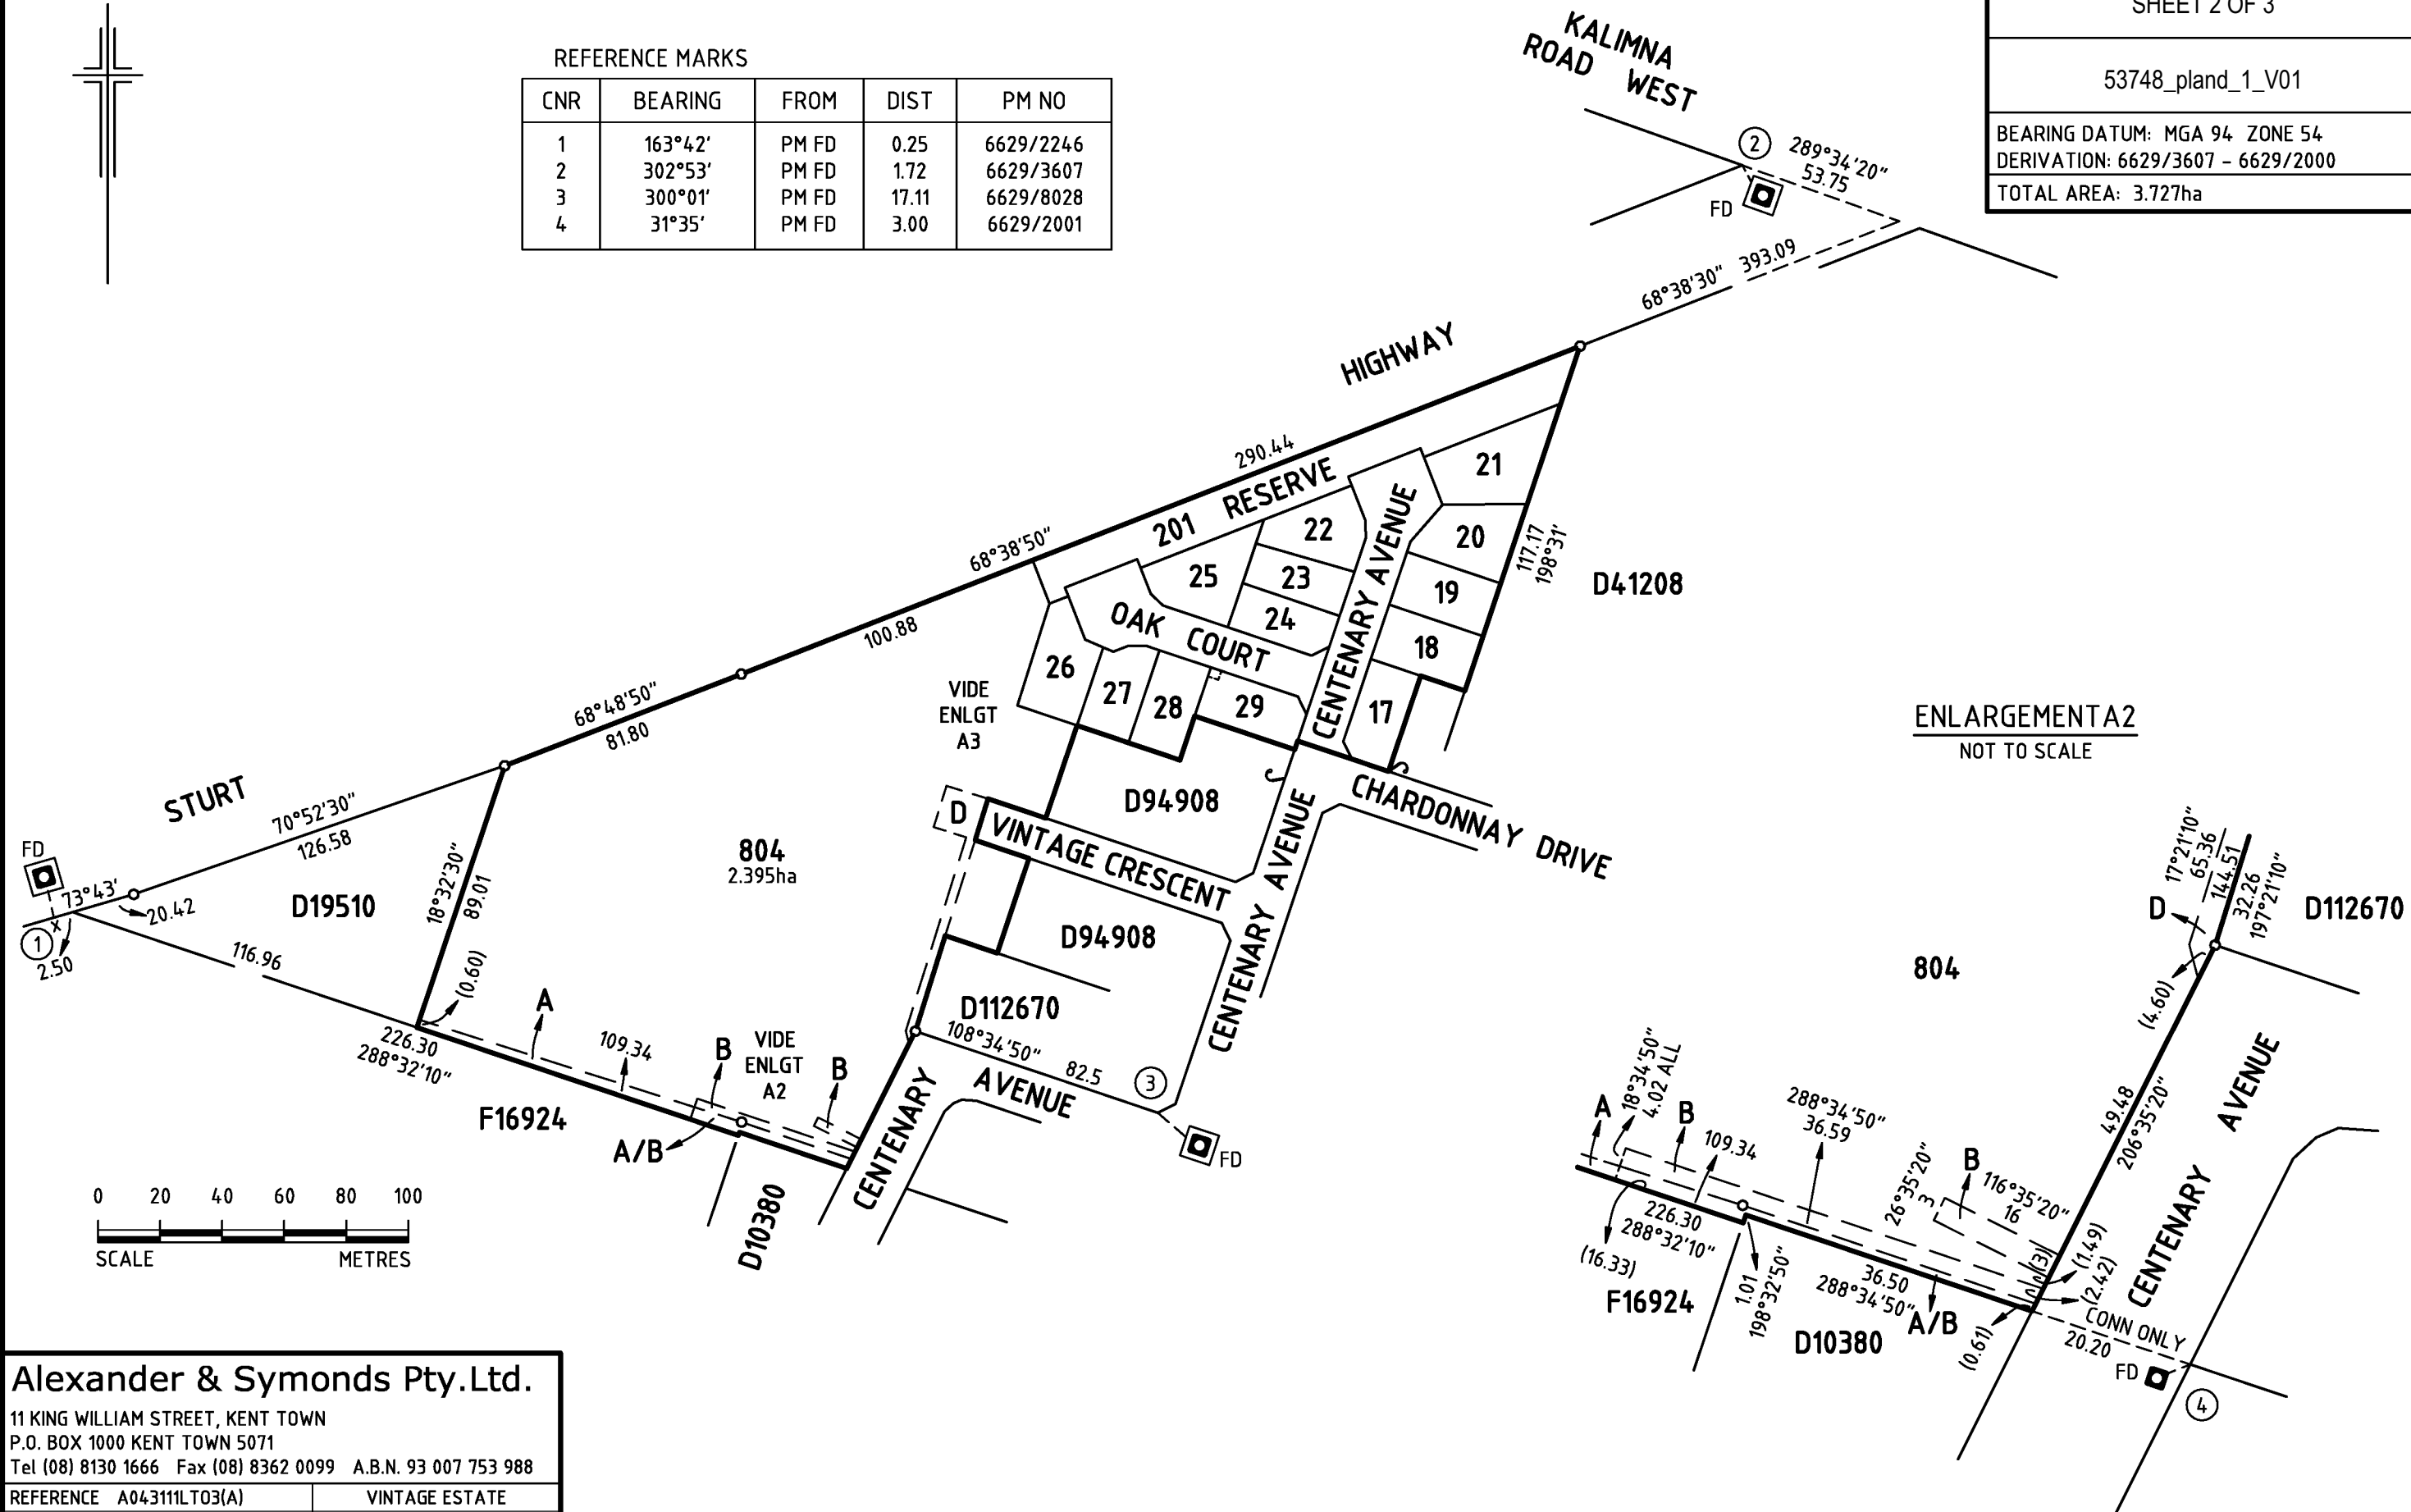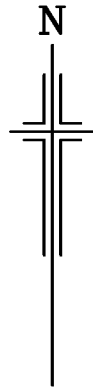

ENLARGEMENT A2
 NOT TO SCALE

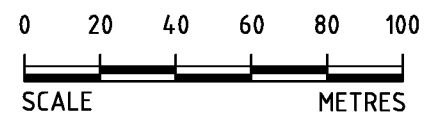

Alexander & Symonds Pty.Ltd.
 11 KING WILLIAM STREET, KENT TOWN
 P.O. BOX 1000 KENT TOWN 5071
 Tel (08) 8130 1666 Fax (08) 8362 0099 A.B.N. 93 007 753 988

REFERENCE A043111LT03(A)	VINTAGE ESTATE
SEM 12/08/2016	STAGE 3

