



MAIN NORTH ROAD

GREENSLADE BLVD

TIVER


ROAD

PLAN B

PLAN A

### Key Plan

Typical

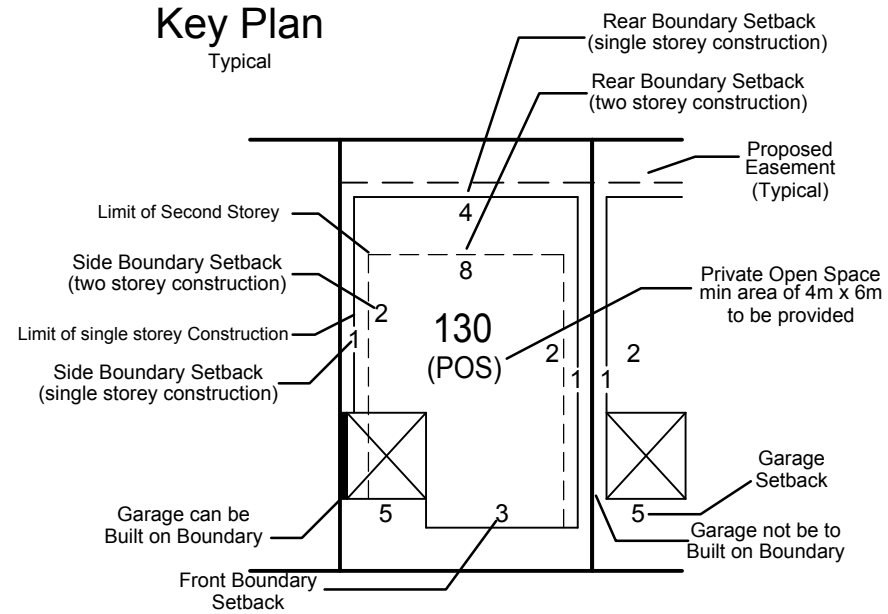

REVISION	DATE
6	08/08/19
5	05/08/19
4	01/08/19
3	29/07/19
2	25/07/19

REVISION : 6      DRAWING : 17908B21-R6      STAGE 8  
 FILE No : 17908-14-2      DATE OF ISSUE : 08/08/2019  
 DRAWN : KAJ      CHECKED : FYF



**FYFE Earth Partners**  
 ACN 008 116 130

LEVEL 3, 80 FLINDERS STREET, ADELAIDE, SA, 5000  
 GPO BOX 2450 ADELAIDE SA 5001  
 TEL (08) 5201 9600  
 FAX (08) 5201 9650  
 E-mail info@fyfe.com.au

**NOTE:**

- The Allotment Development Plan must be read in conjunction with the written guidelines.
- Subject to confirmation of Easements.
- Subject to final road design.
- Building on the boundary subject to council consent.
- Subject to survey by the purchaser to confirm services locations.



## ASPIRE AT EVANSTON SOUTH

### Stage 8 Allotment Development Plan

Scale 1:750

### Plan A

**NOTE:**

- The Allotment Development Plan must be read in conjunction with the written guidelines.
- Subject to confirmation of Easements.
- Subject to final road design.
- Building on the boundary subject to council consent.
- Subject to survey by the purchaser to confirm services locations.

**LEGEND:**

- LIGHT POLES
- WATER METER
- SIDE ENTRY PIT
- SEWER MANHOLE POSITION
- STORM-WATER SERVICE PIT
- SEWER INSPECTION POINTS
- DWELLING FACADE AND FENCING CONSTRAINTS APPLY
- EXISTING FENCING
- Standard Fencing by Developer (Gates / Retaining or other by Purchaser)



REVISION	DATE
6	08/08/19
5	05/08/19
4	01/08/19
3	29/07/19
2	25/07/19

REVISION : 6      DRAWING : 17908B21-R6 STAGE 8  
 FILE No : 17908-14-2      DATE OF ISSUE : 08/08/2019  
 DRAWN : KAJ      CHECKED : FYF

**FYFE Earth Partners**  
 ACN 008 116 130

Original Sheet Size A3

LEVEL 3, 80 FLINDERS STREET, ADELAIDE, SA, 5000  
 GPO BOX 2450 ADELAIDE SA 5001  
 TEL (08) 8201 9600  
 FAX (08) 8201 9650  
 E-mail info@fyfe.com.au

Tiver

Reserve

Road



## ASPIRE AT EVANSTON SOUTH

### Stage 8 Allotment Development Plan

Scale 1:750

### Plan B

**NOTE:**

- The Allotment Development Plan must be read in conjunction with the written guidelines.
- Subject to confirmation of Easements.
- Subject to final road design.
- Building on the boundary subject to council consent.
- Subject to survey by the purchaser to confirm services locations.

**LEGEND:**

- LIGHT POLES
- WATER METER
- SIDE ENTRY PIT
- SEWER MANHOLE POSITION
- STORM-WATER SERVICE PIT
- SEWER INSPECTION POINTS
- DWELLING FACADE AND FENCING CONSTRAINTS APPLY
- EXISTING FENCING
- Standard Fencing by Developer (Gates / Retaining or other by Purchaser)



REVISION	DATE
6	08/08/19
5	05/08/19
4	01/08/19
3	29/07/19
2	25/07/19

REVISION : 6      DRAWING : 17908B21-R6 STAGE 8  
 FILE No : 17908-14-2      DATE OF ISSUE : 08/08/2019  
 DRAWN : KAJ      CHECKED : FYF

**FYFE Earth Partners**  
 ACN 008 116 130

Original Sheet Size A3

LEVEL 3, 80 FLINDERS STREET, ADELAIDE, SA, 5000  
 GPO BOX 2450 ADELAIDE SA 5001  
 TEL (08) 8201 9600  
 FAX (08) 8201 9600  
 E-mail info@fyfe.com.au