

|            |           |                 |                        |                  |                   |
|------------|-----------|-----------------|------------------------|------------------|-------------------|
| PURPOSE:   | DIVISION  | AREA NAME:      | KAPUNDA                | APPROVED:        |                   |
| MAP REF:   | 6629/35/J | COUNCIL:        | LIGHT REGIONAL COUNCIL | DEPOSITED/FILED: |                   |
| LAST PLAN: | D86788    | DEVELOPMENT NO: | 313/D017/08/002        |                  | SHEET 1 OF 3      |
|            |           |                 |                        |                  | 26489_text_01_v01 |

|                |  |                             |
|----------------|--|-----------------------------|
| AGENT DETAILS: | STATE SURVEYS PTY LTD<br>465B SOUTH ROAD<br>KESWICK SA 5035<br>PH: 82932939<br>FAX: 82932949 | SURVEYORS<br>CERTIFICATION: |
| AGENT CODE:    | SSU9   |                             |
| REFERENCE:     | 04645 STAGE 1B   |                             |

SUBJECT TITLE DETAILS:


| PREFIX | VOLUME | FOLIO | OTHER | PARCEL       | NUMBER | PLAN | NUMBER HUNDRED / IA / DIVISION | TOWN | REFERENCE NUMBER |
|--------|--------|-------|-------|--------------|--------|------|--------------------------------|------|------------------|
| CT     | 6079   | 387   |       | ALLOTMENT(S) | 11     | D    | 86788 KAPUNDA                  |      | SECTION 1480     |

OTHER TITLES AFFECTED:

EASEMENT DETAILS:

| STATUS | LAND BURDENED | FORM    | CATEGORY    | IDENTIFIER | PURPOSE                         | IN FAVOUR OF   | CREATION  |
|--------|---------------|---------|-------------|------------|---------------------------------|--|-----------|
| NEW    | 45            | SERVICE | EASEMENT(S) | C(T/F)     | FOR ELECTRICITY SUPPLY PURPOSES | DISTRIBUTION LESSOR CORPORATION (SUBJECT TO LEASE 8890000) | 223LG RPA |
| NEW    | 704 (RESERVE) | SERVICE | EASEMENT(S) | B          | FOR WATER SUPPLY PURPOSES       | SOUTH AUSTRALIAN WATER CORPORATION                         | 223LG RPA |
| NEW    | 704 (RESERVE) | SERVICE | EASEMENT(S) | A          | FOR ELECTRICITY SUPPLY PURPOSES | DISTRIBUTION LESSOR CORPORATION (SUBJECT TO LEASE 8890000) | 223LG RPA |

ANNOTATIONS:

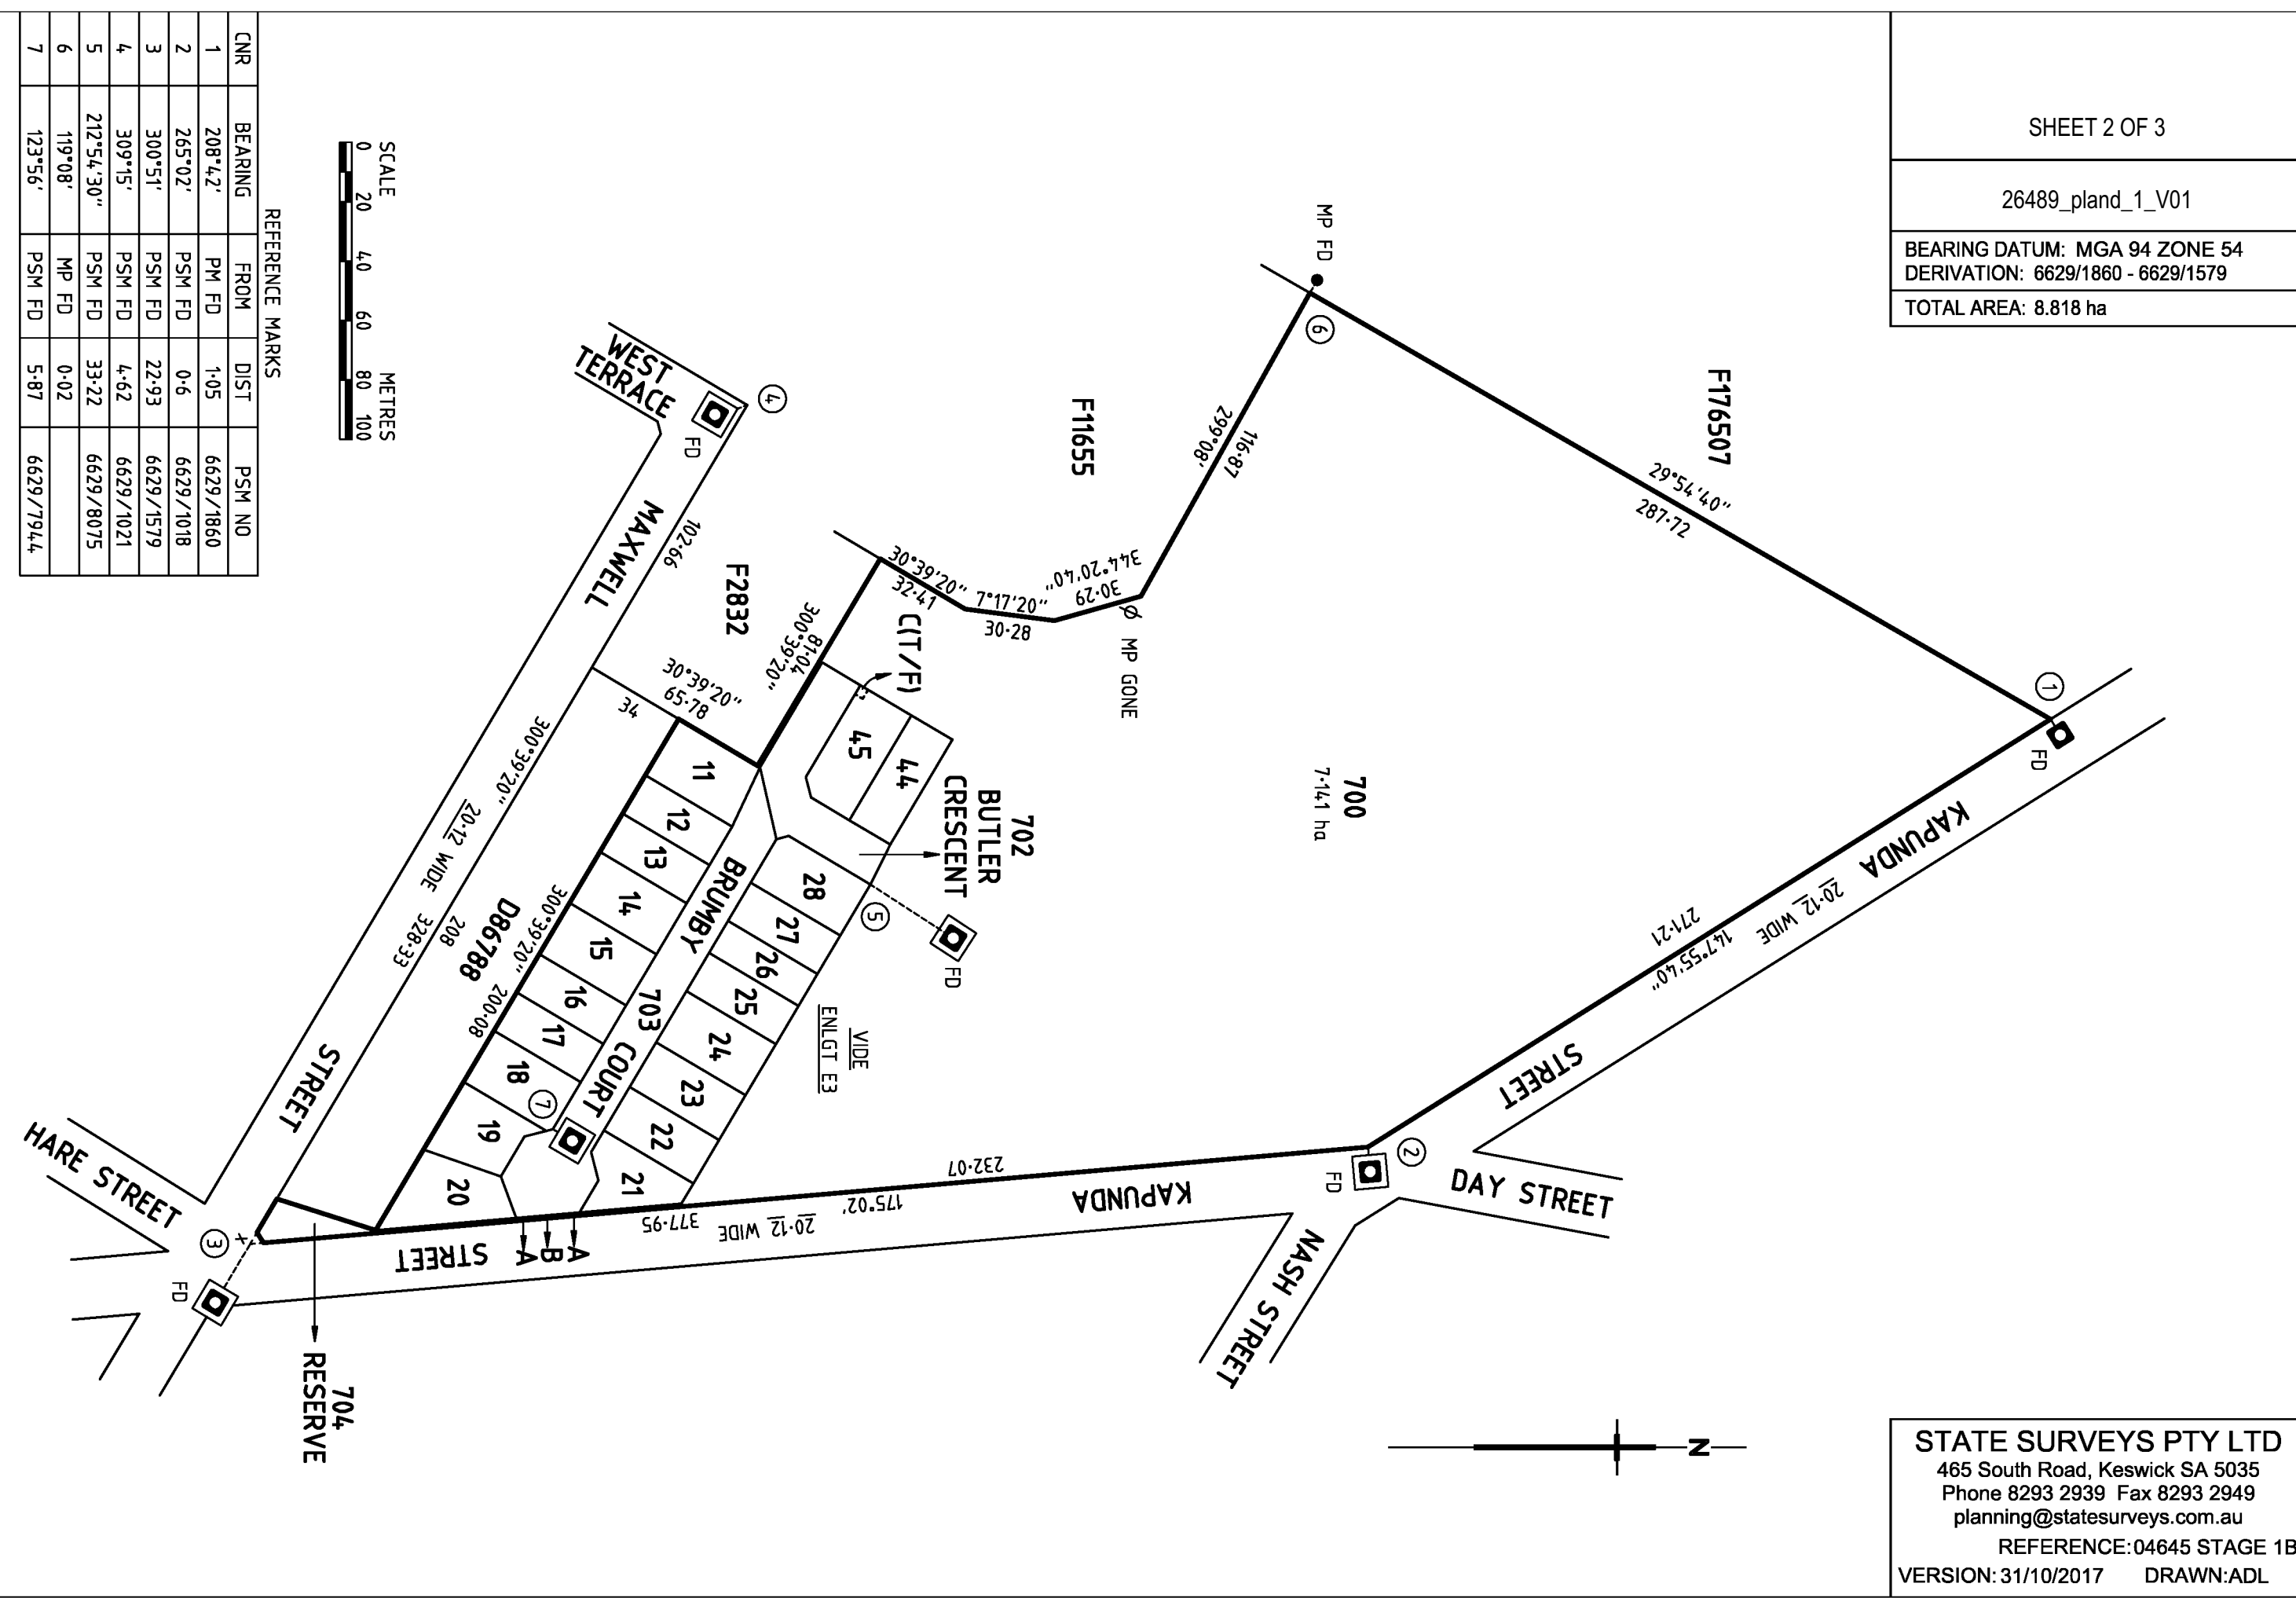

REFERENCE MARKS


| CNR | BEARING    | FROM   | DIST  | PSM NO    |
|-----|------------|--------|-------|-----------|
| 1   | 208°42'    | PM FD  | 1.05  | 6629/1860 |
| 2   | 265°02'    | PSM FD | 0.6   | 6629/1018 |
| 3   | 300°51'    | PSM FD | 22.93 | 6629/1579 |
| 4   | 309°15'    | PSM FD | 4.62  | 6629/1021 |
| 5   | 212°54.30" | PSM FD | 33.22 | 6629/8075 |
| 6   | 119°08'    | MP FD  | 0.02  |           |
| 7   | 123°56'    | PSM FD | 5.87  | 6629/7944 |




**STATE SURVEYS PTY LTD**  
 465 South Road, Keswick SA 5035  
 Phone 8293 2939 Fax 8293 2949  
 planning@statesurveys.com.au  
 REFERENCE: 04645 STAGE 1B  
 VERSION: 31/10/2017 DRAWN: ADL

**STATE SURVEYS PTY LTD**  
 465 South Road, Keswick SA 5035  
 Phone 8293 2939 Fax 8293 2949  
 planning@statesurveys.com.au  
 REFERENCE: 04645 STAGE 1B  
 VERSION: 31/10/2017 DRAWN: ADL


**ENLARGEMENT F3**  
 NOT TO SCALE

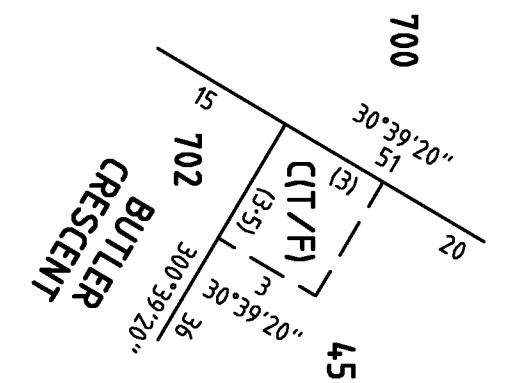

**ENLARGEMENT G3**  
 NOT TO SCALE

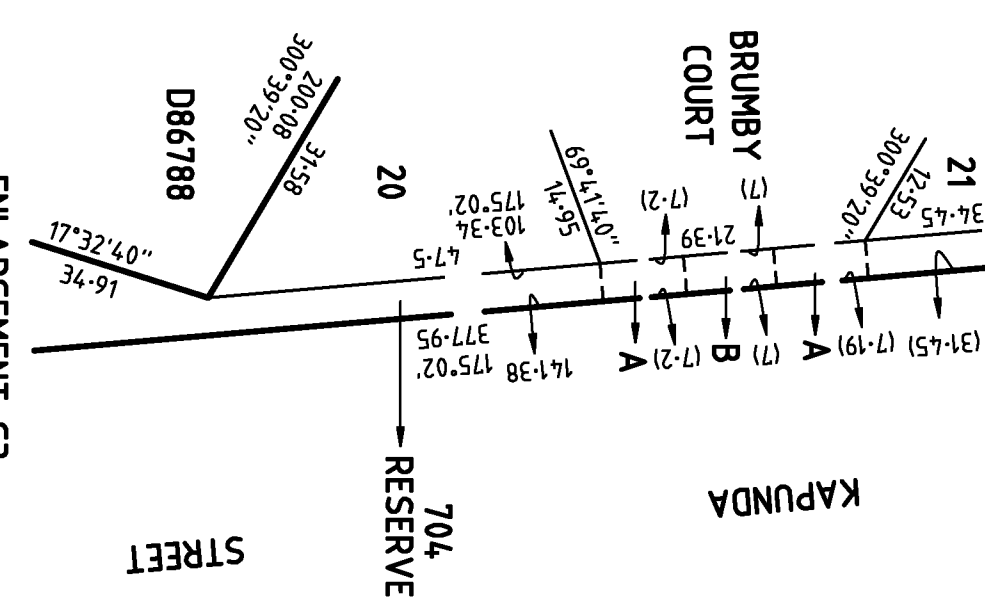

**ENLARGEMENT G3**  
 NOT TO SCALE

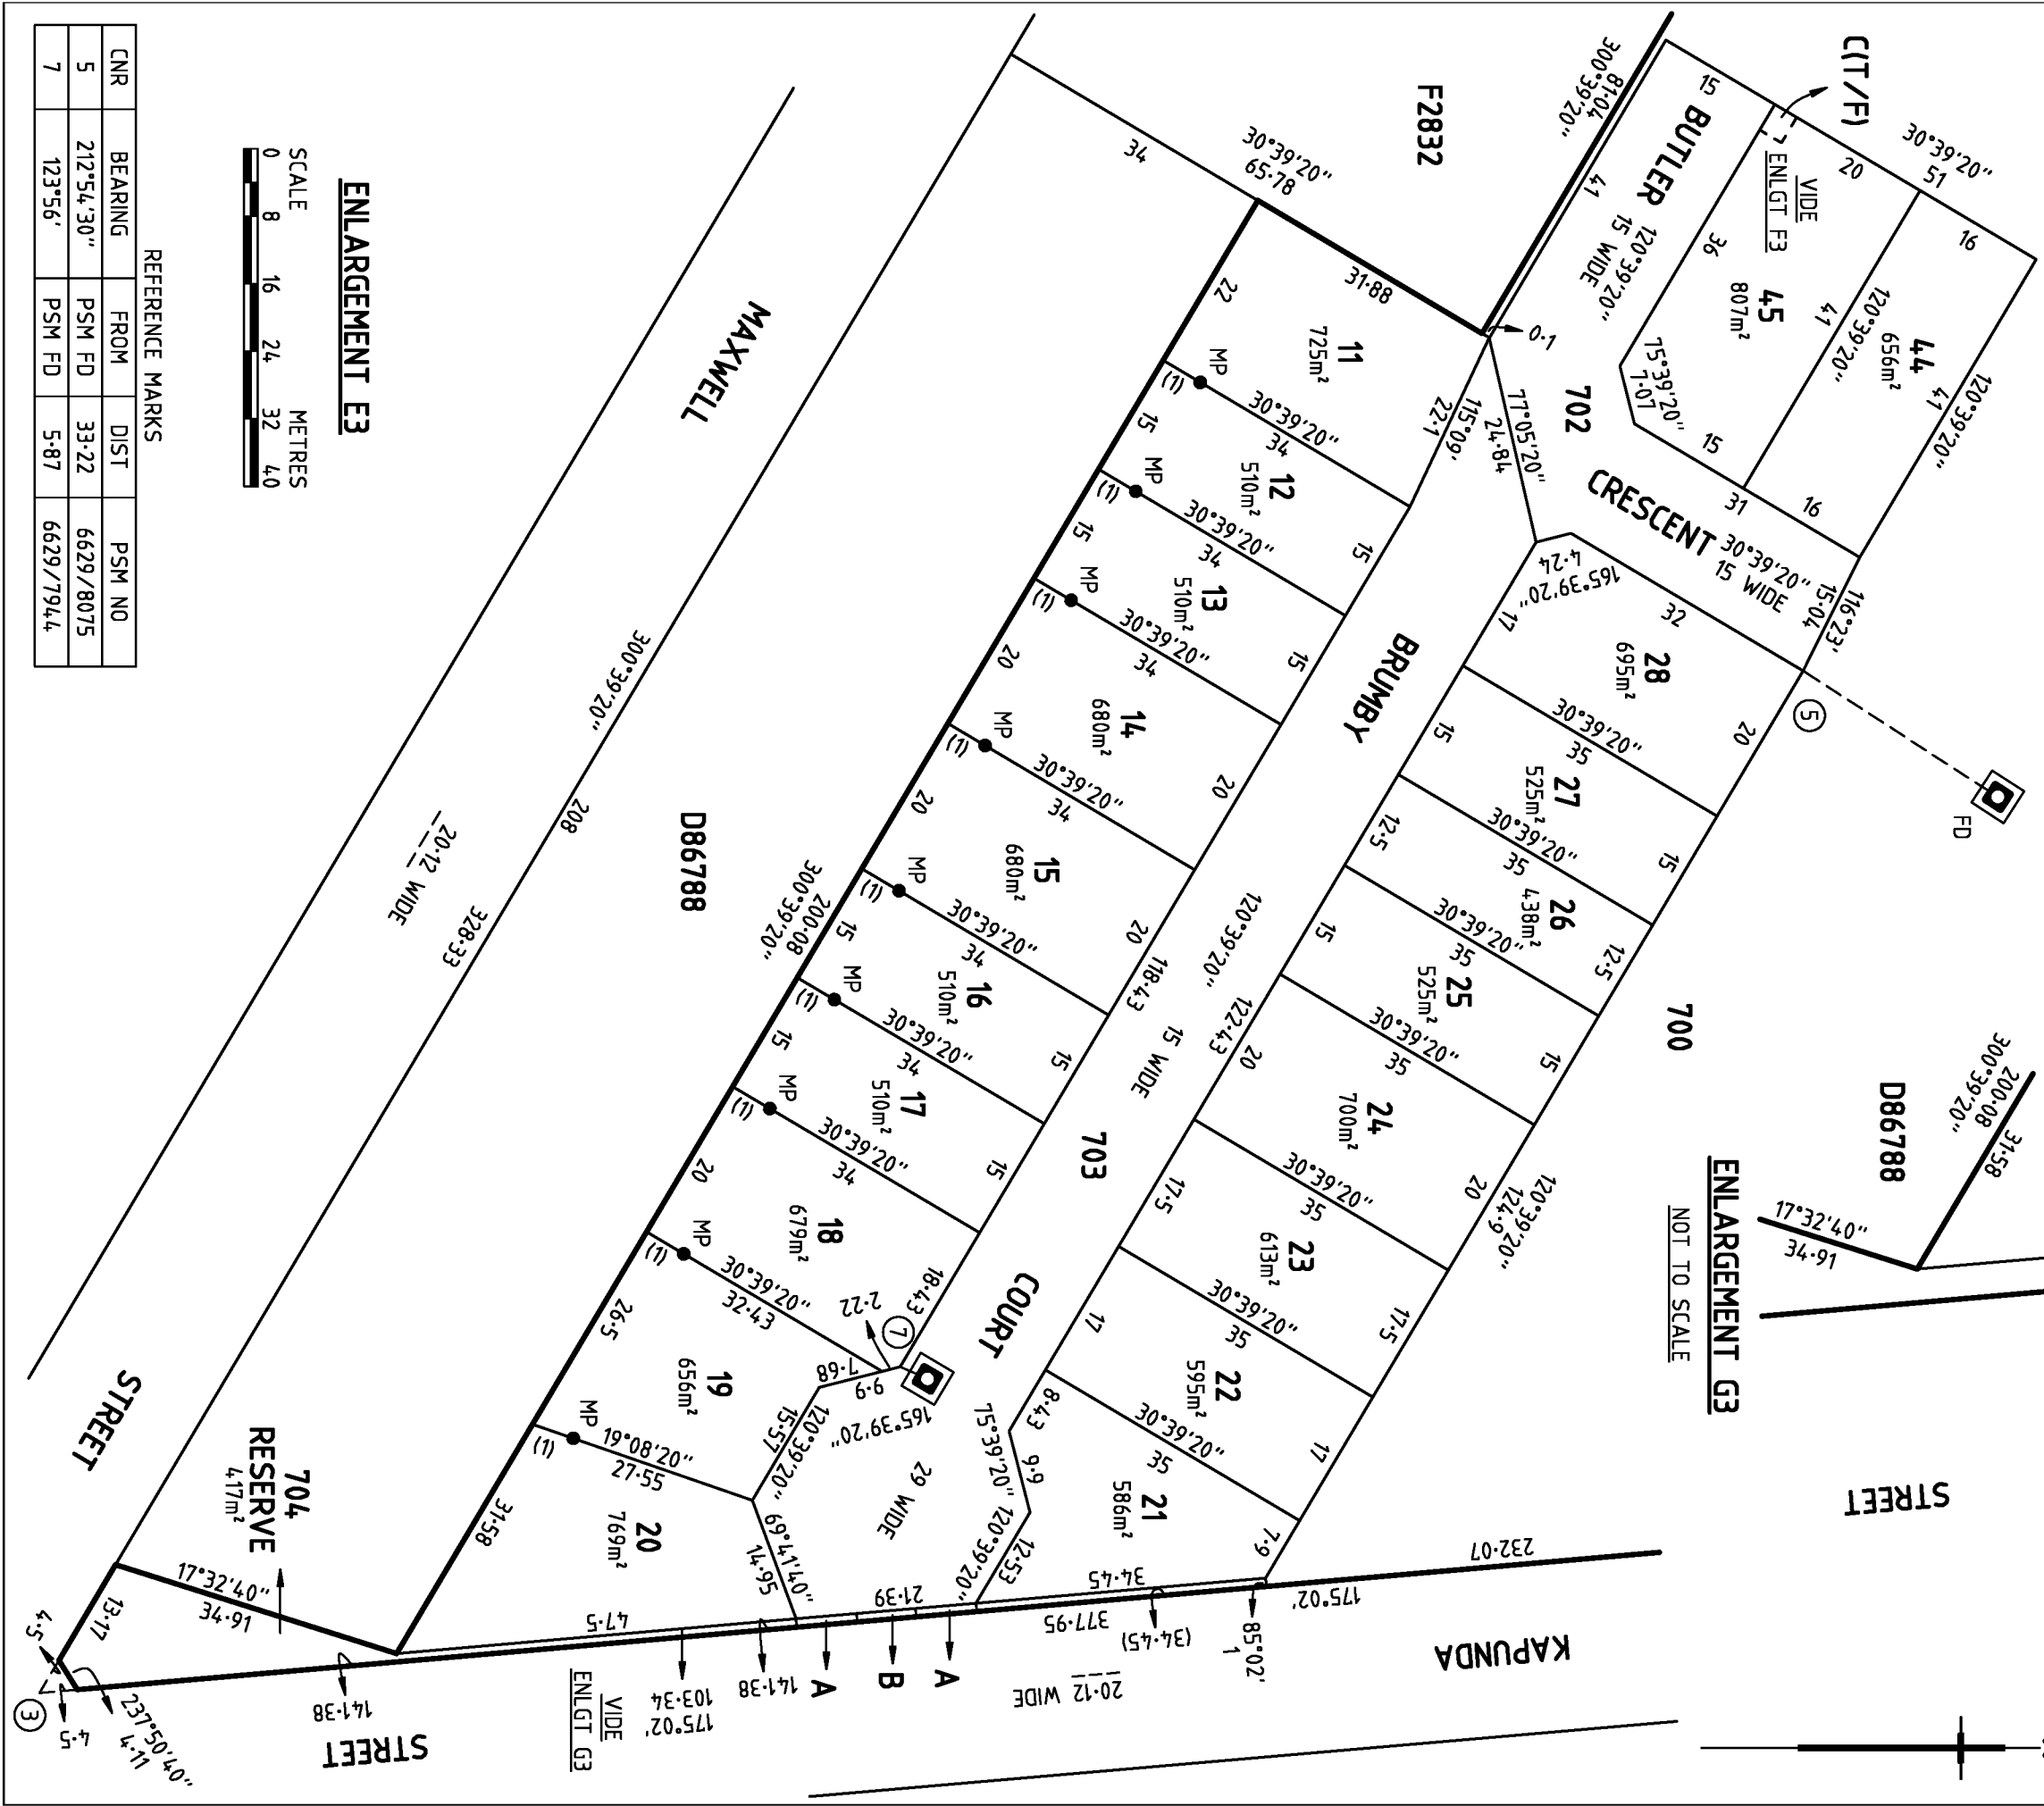

**ENLARGEMENT E3**



REFERENCE MARKS

| CNR | BEARING    | FROM   | DIST  | PSM NO    |
|-----|------------|--------|-------|-----------|
| 5   | 212°54'30" | PSM FD | 33.22 | 6629/8075 |
| 7   | 123°56'    | PSM FD | 5.87  | 6629/7944 |