


D7173

D7173

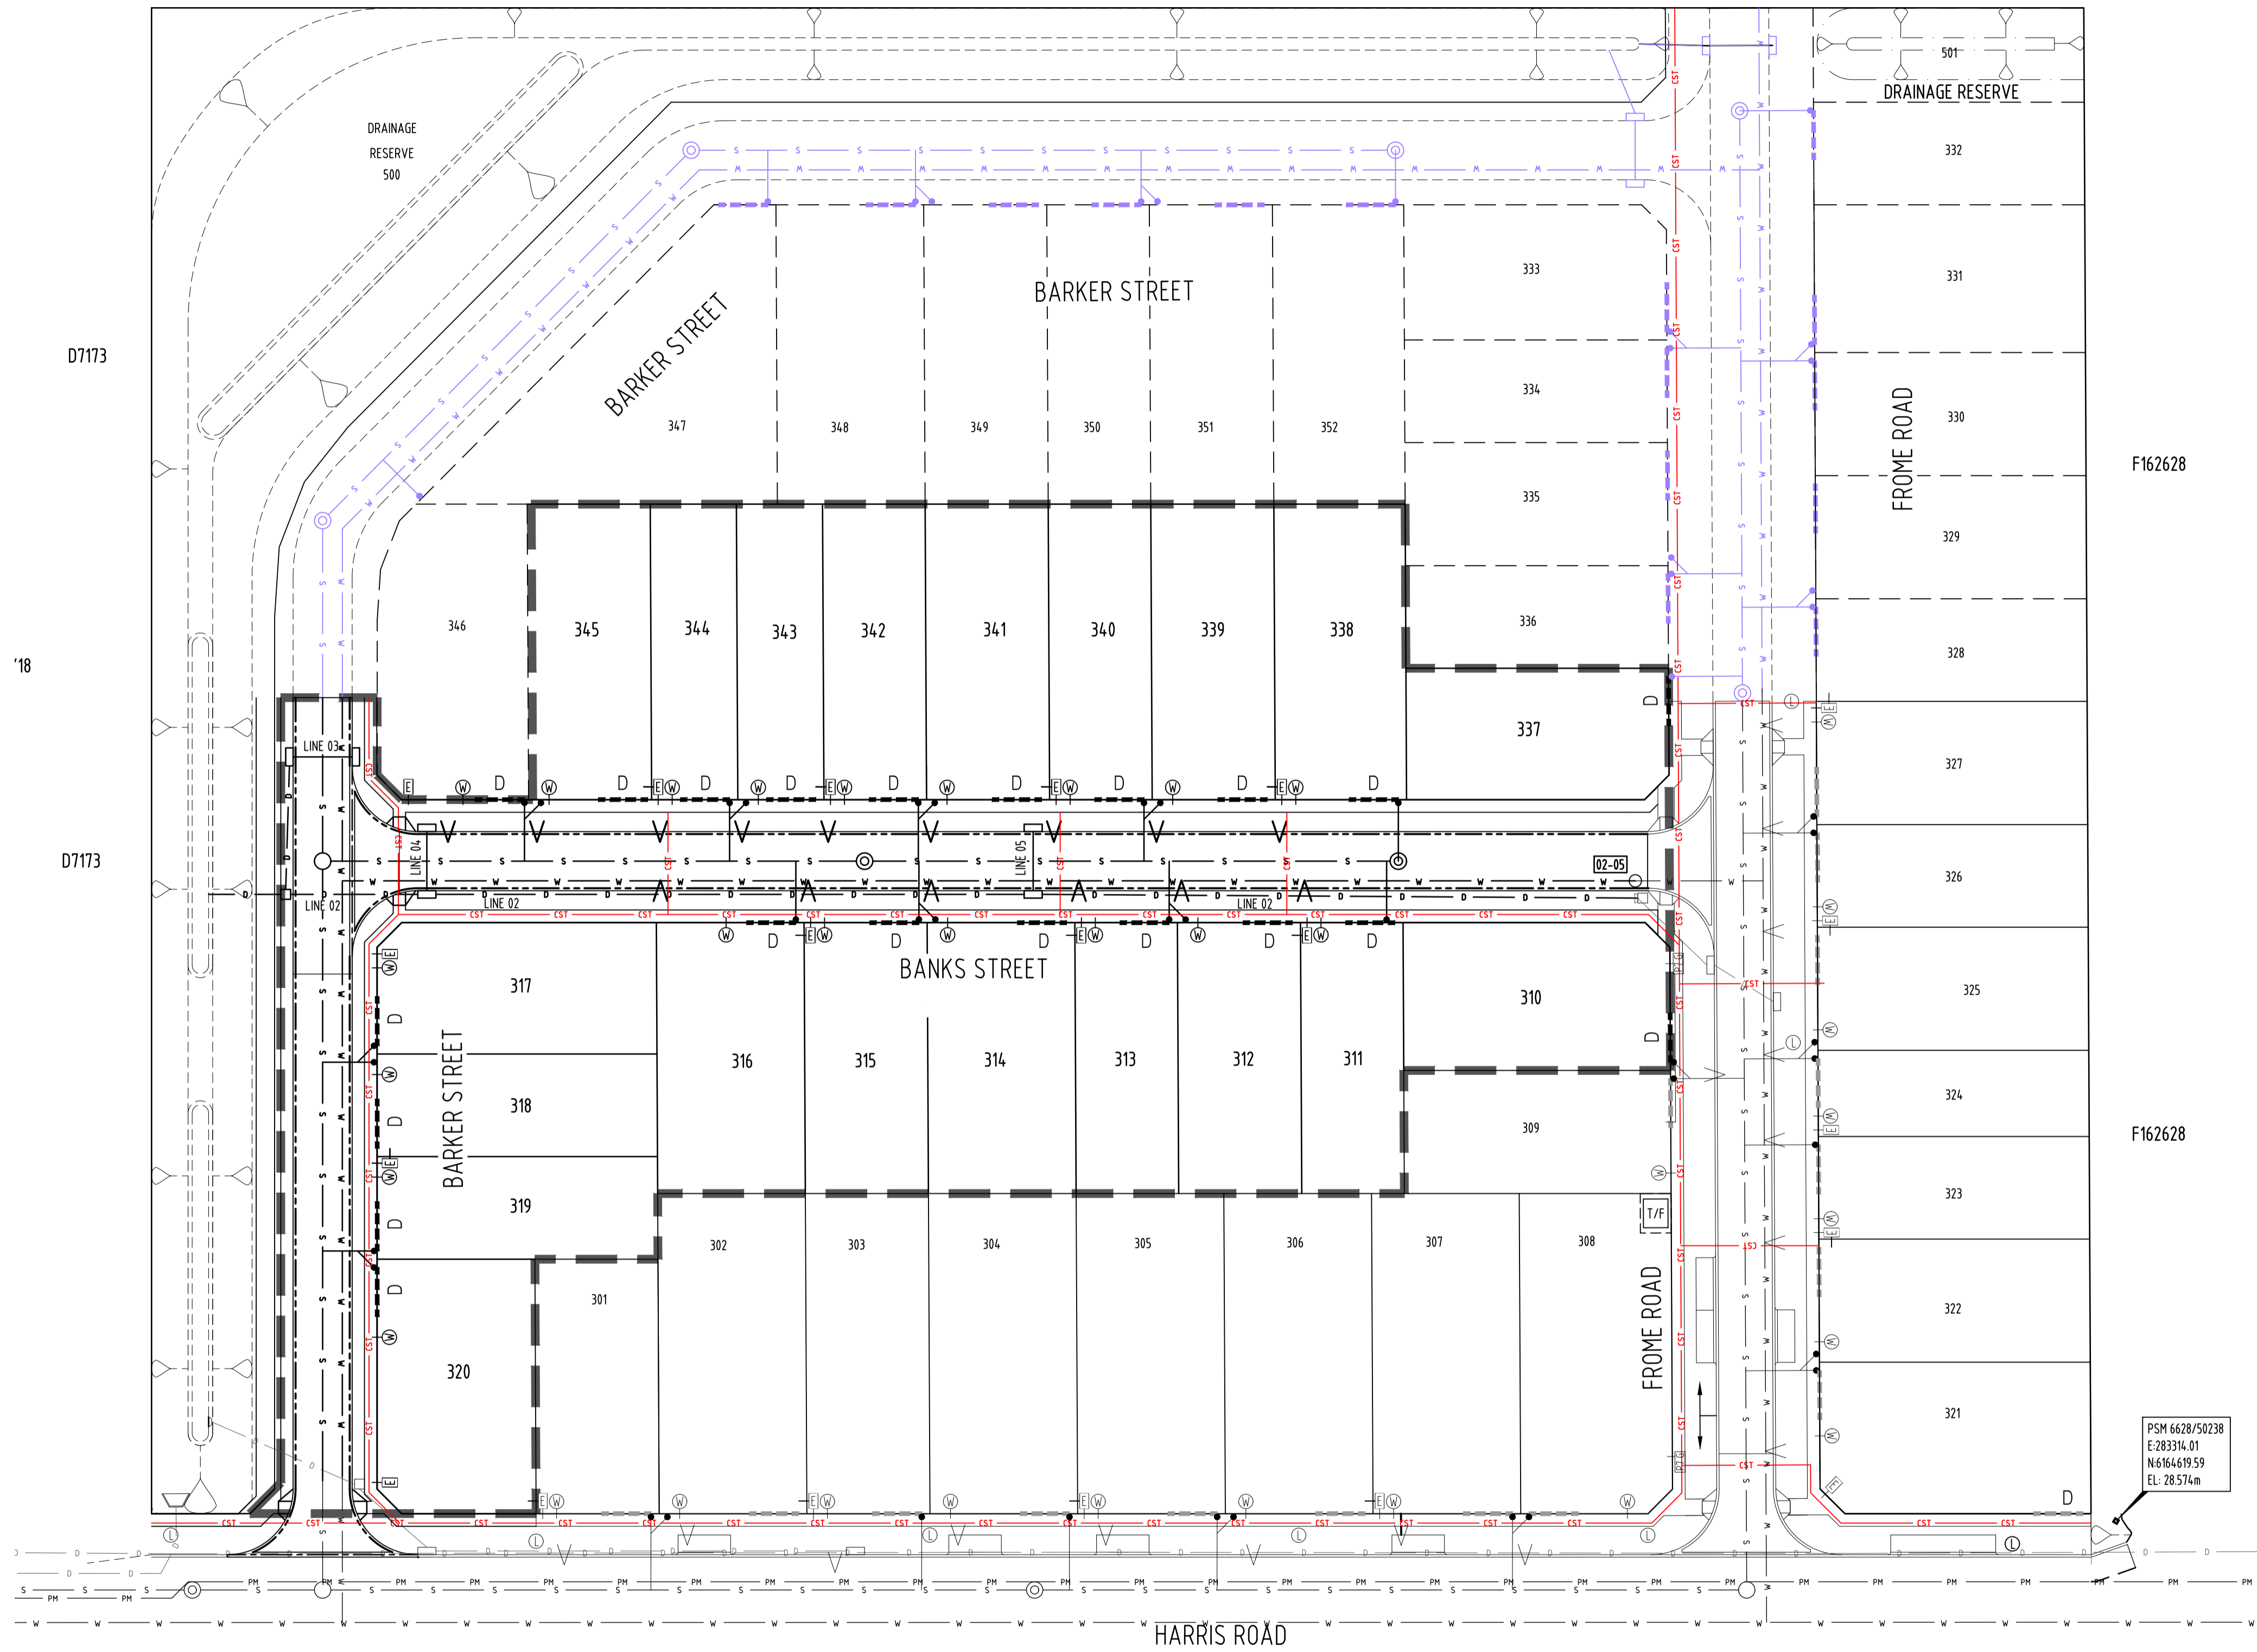

PLAN VIEW

KERBS

- RKG - ROLLOVER KERB & GUTTER (125 HIGH)
- BKG - BARRIER KERB & GUTTER (150 HIGH)
- BK0 - BARRIER KERB ONLY (150 HIGH)
- SPOON DRAIN - 600 WIDE U.N.O.

NOTES

1. CONTRACTOR TO VERIFY ALL STORMWATER PIT INVERT LEVELS AND TOP LEVELS.
2. ALL FLOOR LEVELS TO BE MINIMUM 300mm ABOVE TOP OF KERB
4. ALL ROADSIDE BATTERS & DISTURBED LOTS TO BE HYDROSEEDED IN ACCORDANCE WITH THE SPECIFICATION.

LEGEND

- STAGE BOUNDARY
- ASPHALT PAVEMENT
- FOOTPATH (EXPOSED AGG.)
- KERB RAMP
- DRIVEWAY LOCATION (D= DOUBLE DRIVE 6.0m, S= SINGLE DRIVE 3.0m)
- ZERO LOT LINE
- STORMWATER DRAIN
- HEADWALL
- SIDE ENTRY PIT
- STORMWATER JUNCTION BOX
- ALLOTMENT STORMWATER CONNECTION
- STORMWATER DRAINAGE STRUCTURE No.
- IRRIGATION CONDUIT 150 DIA uPVC CLASS SN4
- DRAINAGE OUTLET KERB INSERT (IRRIGATION CONDUIT REQUIRED UNDER FOOTPATHS)
- SEWER MAIN
- SEWER CONNECTION
- SEWER MAINTENANCE STRUCTURES
- POTABLE WATER MAIN
- RECLAIMED WATER MAIN
- POTABLE & RECLAIMED WATER CONNECTION
- ELECTRICAL SERVICE PILLAR
- ELECTRICAL PIT (P7) & LEAD IN
- COMMON SERVICES TRENCH
- PUBLIC LIGHT POLE
- ELECTRICAL SWITCHING CUBICLE
- ELECTRICAL TRANSFORMER
- NBN PIT LOCATION
- SLEEPER RETAINING WALL
- EXISTING ELECTRICAL OVERHEAD
- EXISTING TELSTRA UNDERGROUND
- EXISTING WATER UNDERGROUND
- EXISTING STORMWATER UNDERGROUND

F162628

F162628

PSM 6628/50238
 E: 283314.01
 N: 64646195.59
 EL: 28.574m

DRAFT

INFORMATION ISSUE
NOT FOR CONSTRUCTION

REV.	DATE	DESCRIPTION	DRAFT	ENG.	CHKD

WGA
 WALLBRIDGE GILBERT
 AZTEC
 60 Wyatt Street, Adelaide
 South Australia 5000
 Telephone 08 8223 7433
 Email adelaide@wga.com.au

**HARRIS PARK
 LAND DEVELOPMENT
 LOT 4 ANGLE VALE STAGE 2
 SERVICES PLAN**

A1 DOCUMENT NUMBER
 Project Number Sheet No. Rev.

Design SRC Drawn SRC
WGA189289-DR-CC-0202 -

I:\2018\189289 - 189300\189289 - Lot 4 Harris Road at Angle Vale Land Development\STAGE 2\WGA\189289-DR-CC-0202.dwg - 26/02/2020 3:02 PM - Scoonster

When sheet printed full size, the scale bar is 100mm.
0 50 100mm