
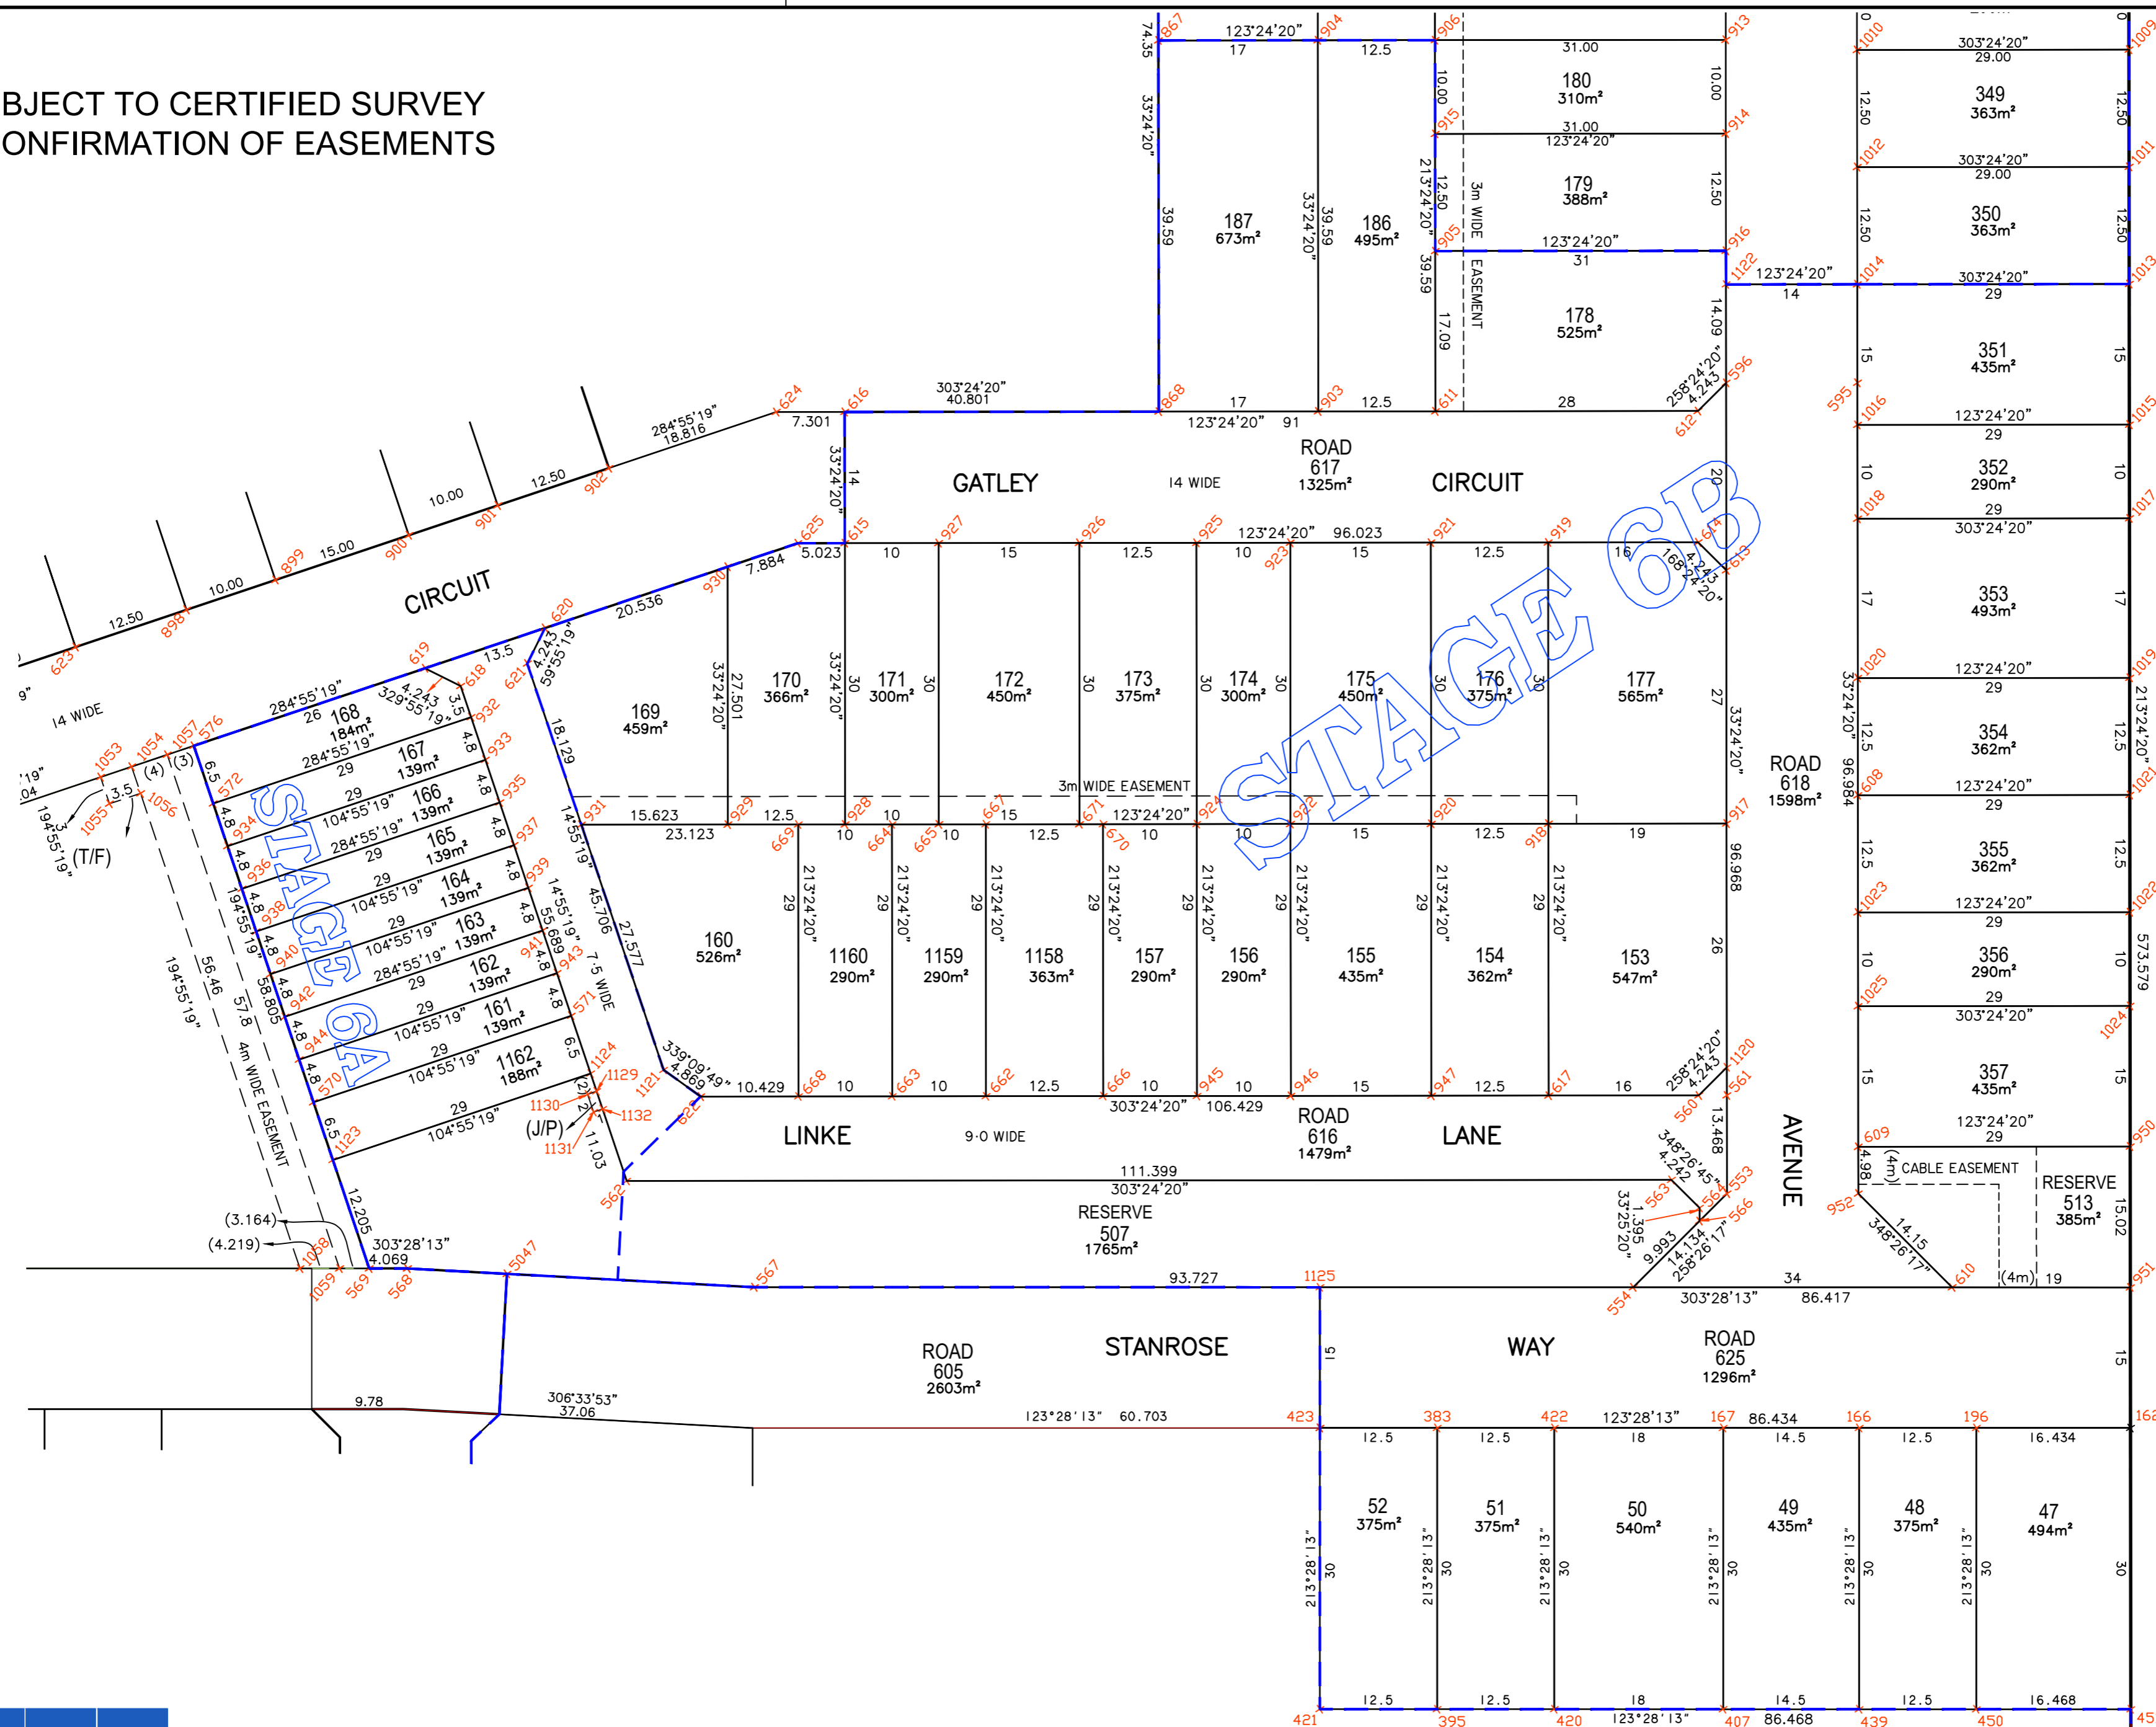


SUBJECT TO CERTIFIED SURVEY
& CONFIRMATION OF EASEMENTS

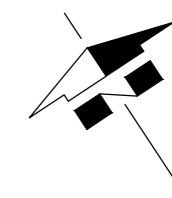


STAGE 6B

ORIGINAL SIZE A2

FYFE
 HEAD OFFICE
 Lvl 2, 124 Sth Terrace
 Adelaide SA 5000
 GPO Box 2450
 Adelaide SA 5001 Telephone 61 8 8201 9600
 www.fyfe.com.au Facsimile 61 8 8201 9650

DRAWING	17908C02-r27
DATE	09/03/2021
REV.	27

NO.	REVISION	STAFF	CHECK	DATE
27	EASEMENT ADDED TO RES 513	FYF	JJB	9/03/21
26	AMEND 157; 1158 - 1161	FYF	JJB	9/10/20
25	ALLOTMENT 47-52 - DATA & PTS ADDED	JYR	JJB	21/08/20
24	ADD JUNCTION PIT TO RESERVE 507	AGM	JJB	14/09/18

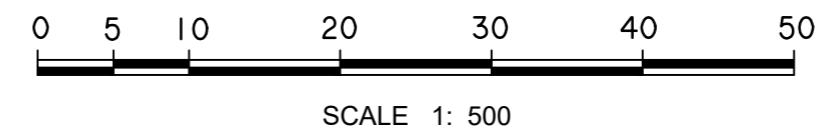

ASPIRE STAGE 6
 CONTRACT PLAN
EVANSTON SOUTH