

BOUNDARY PEGGING PLAN

DAC DEVELOPMENT NUMBER

292/D028/18

SUBJECT LAND DETAIL

ALLOTMENT 4 IN DP 7173
HUNDRED OF MUNNO PARA

IN THE AREA NAMED

ANGLE VALE

LOT 4 HARRIS ROAD
ANGLE VALE SA 5117

TITLE REFERENCES

C.T. VOL. 5100 FOL. 314
MAP REFERENCE: 6628/12/K

COUNCIL: CITY OF PLAYFORD

ANNOTATIONS / EASEMENTS


CONTRACTOR NOTE:

ALL OFFSETS TO BOUNDARIES ARE AT 90°
UNLESS SHOWN OTHERWISE.

THE CONTRACTOR IS TO VERIFY ALL
DIMENSIONS AND SETOUT POINTS PRIOR TO
COMMENCEMENT OF CONSTRUCTION.

ALL DIMENSIONS IN METRES.
DO NOT SCALE DRAWING.

D125718

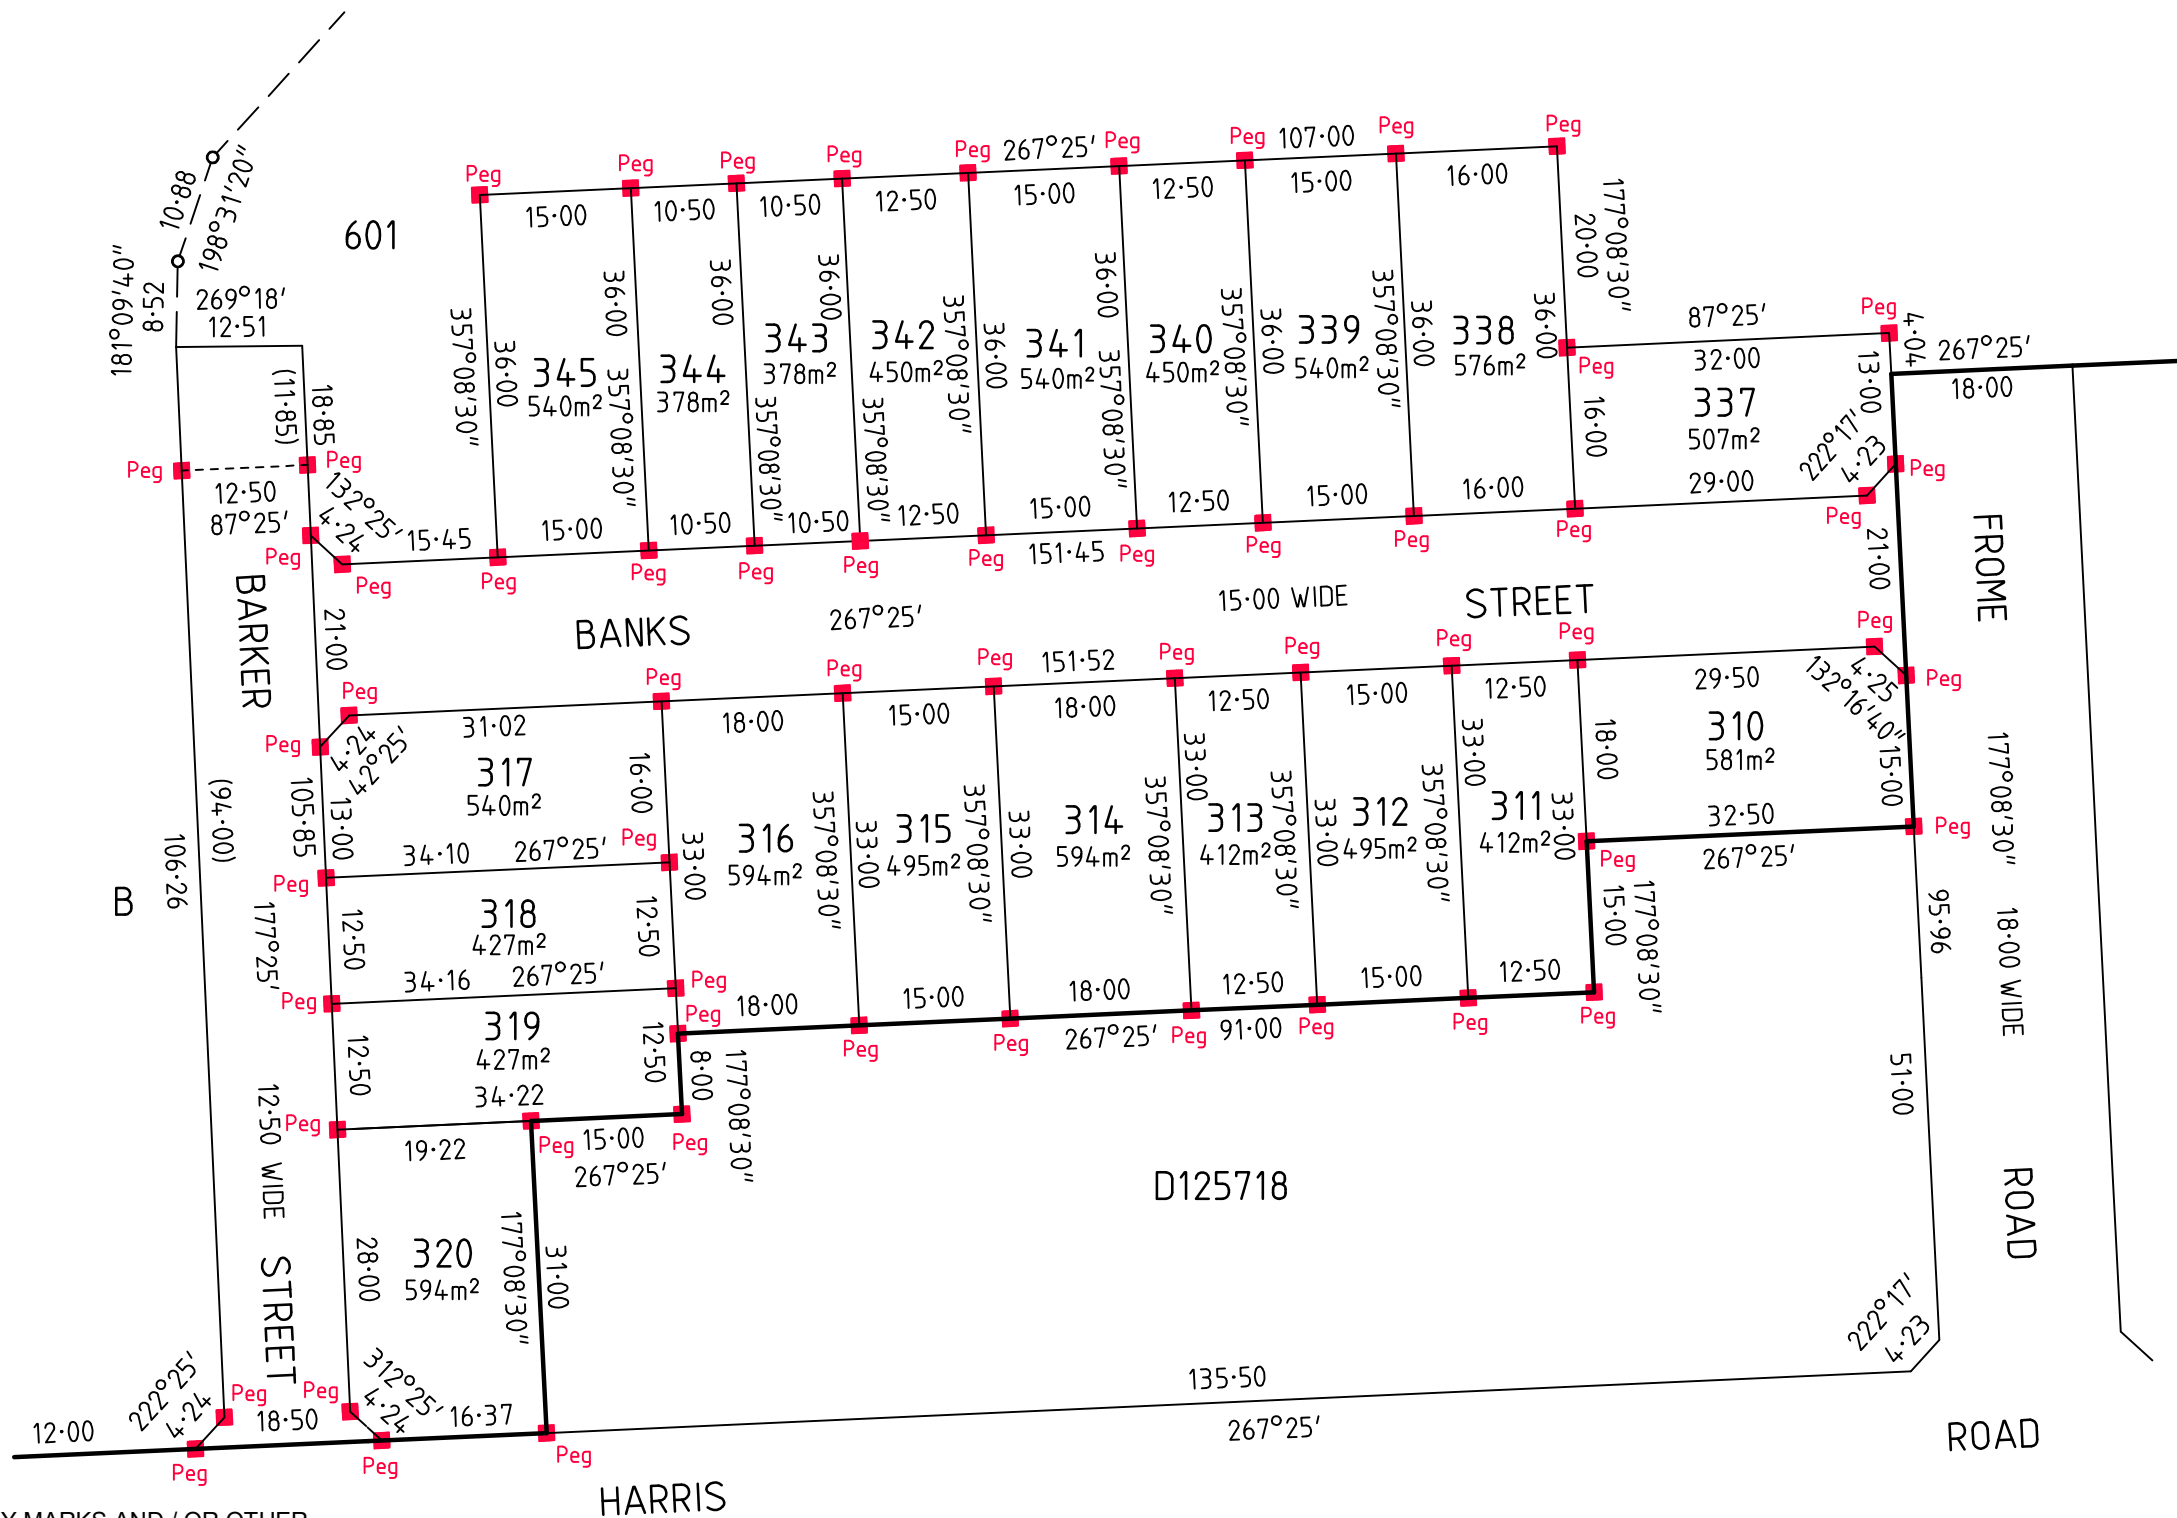

- LEGEND
- BOUNDARY BDY
 - FOOTING FTG
 - GALVANISED IRON NAIL GIN
 - MASONRY NAIL MN
 - METAL PIN MP
 - DRILL HOLE DH
 - PRODUCTION PROD
 - ~ GALVANISED IRON FENCE GIF
 - BRICK BK

THE SURVEY MARKS AND / OR OTHER
MARKS WERE PLACED ON 21/06/2021

CERTIFIED CORRECT

R. Cavallo

ROCCO CAVALLO
LICENSED SURVEYOR



9 George Street
Hindmarsh SA 5007
(08) 8346 0440
surveying@cavalloforest.com.au

DATE	22/06/2021	FIELD	SK	DRAWN	SK
REF No	17-256	CHK	RC	REV	01