

# LAND DIVISION OVERALL PLAN

in the area named

## LEWISTON

Allotments in DA's 312/D030/18 & 312/D042/18

### Notations



Allotments marked A are subject to an easement in favour of the Natural Gas Authority of SA.

Allotment 116 is together with a free and unrestricted right of way over the land marked C.

Allotment 116 marked D is subject to a free and unrestricted right of way.

Allotments marked F is to be subject to an easement for drainage purposes in favour of the Council. The extent of easement F is to coincide with the extent of the 1 in 100 year flood plain following allowable fill.

Subject to final engineering design.

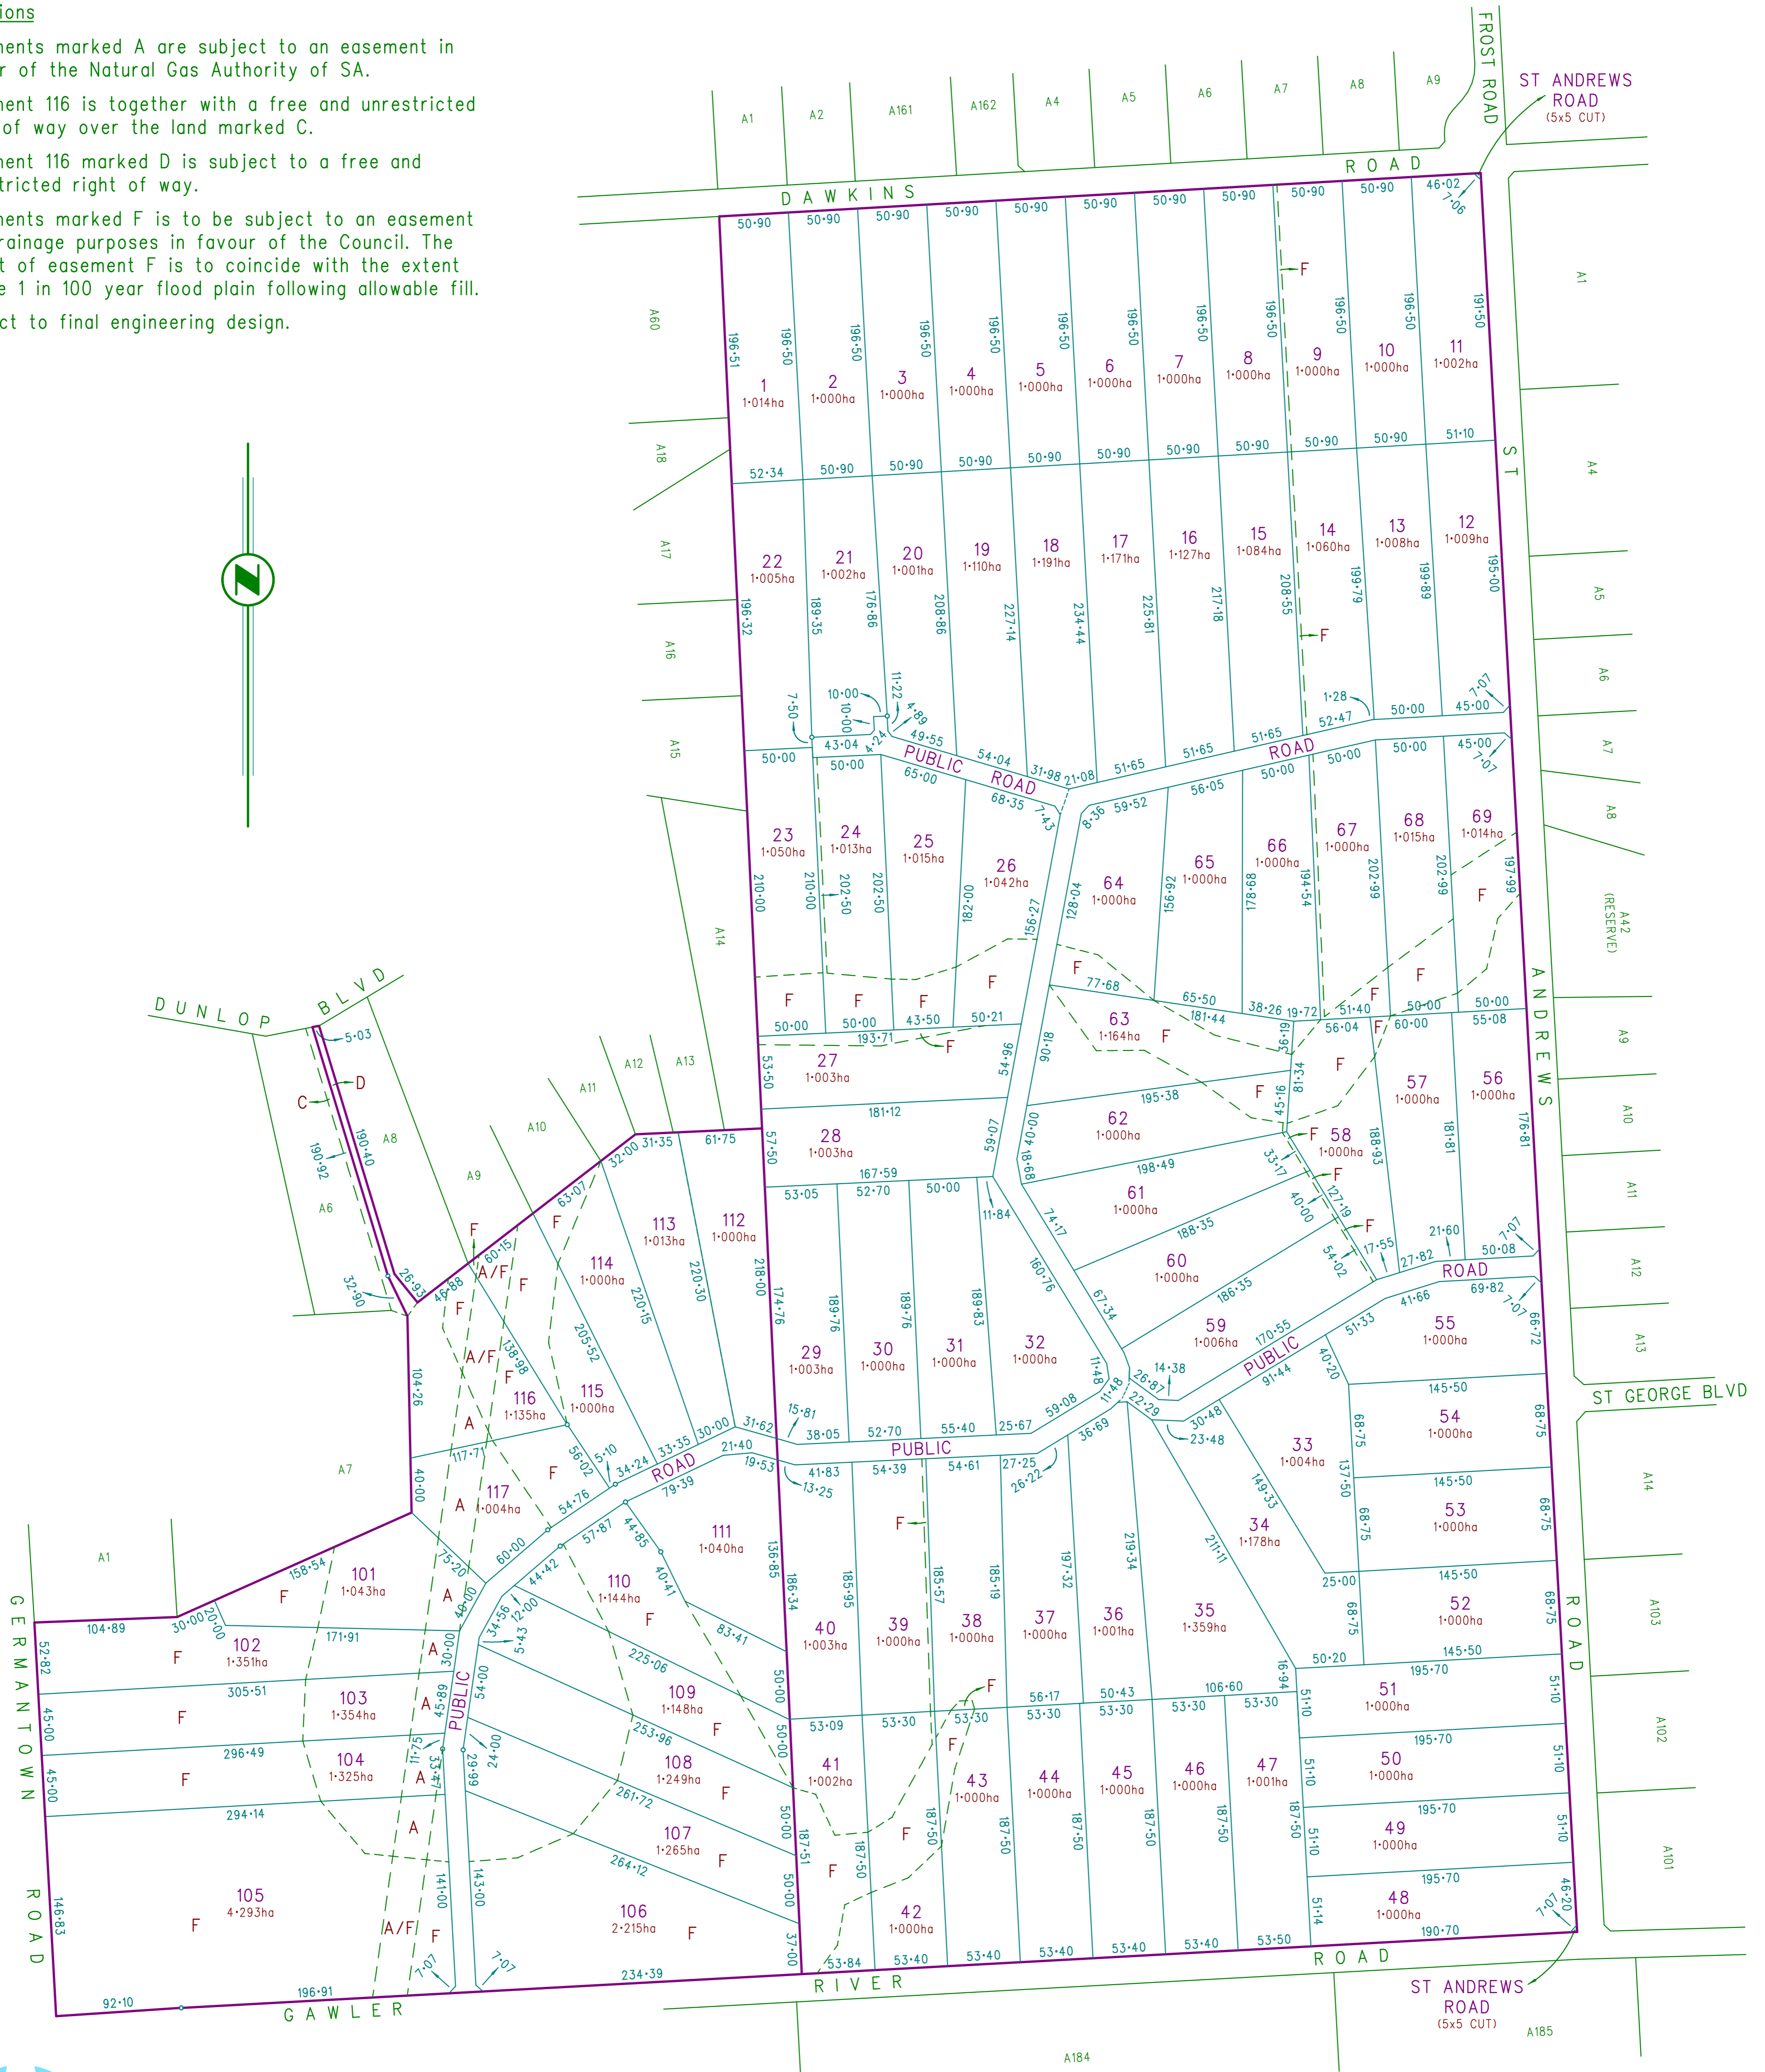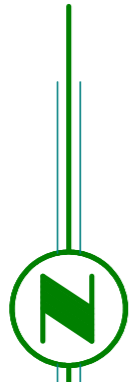

**Andrew Davidson**  
 PROPERTY  
 DEVELOPMENT  
 CONSULTANTS  
 PO Box 654  
 Glenside SA 5065  
 T 08 8390 0099  
 admin@andrewdavidson.com.au  
 www.andrewdavidson.com.au  
 ACN 007 904 396  
 DATE: 03/02/2022  
 OUR REF: 1659-2879-OVERALL.v2

